
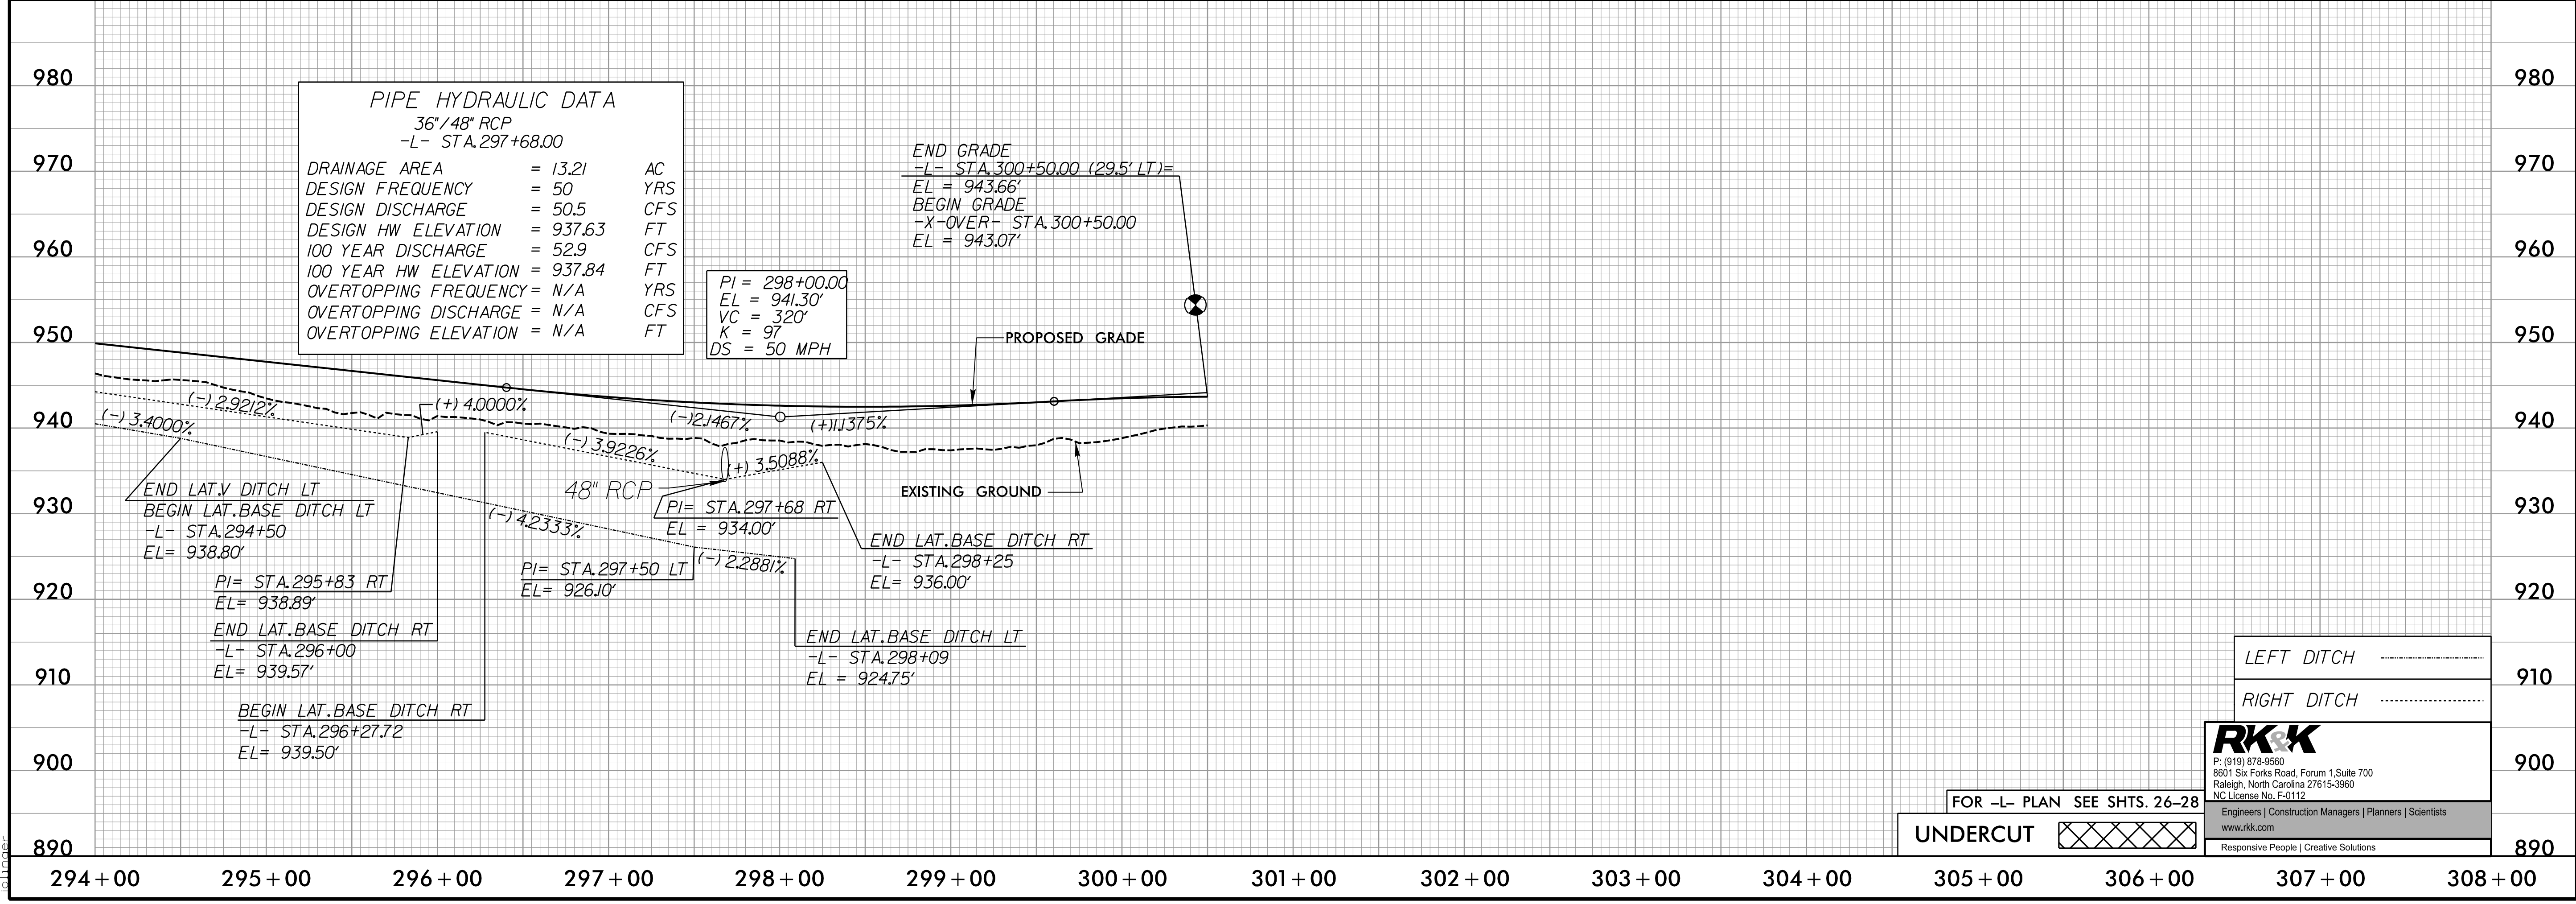


5/28/99

PROJECT REFERENCE NO. R-2577A		SHEET NO. 41	
ROADWAY DESIGN ENGINEER		HYDRAULICS ENGINEER	
DOCUMENT NOT CONSIDERED FINAL UNLESS ALL SIGNATURES COMPLETED			

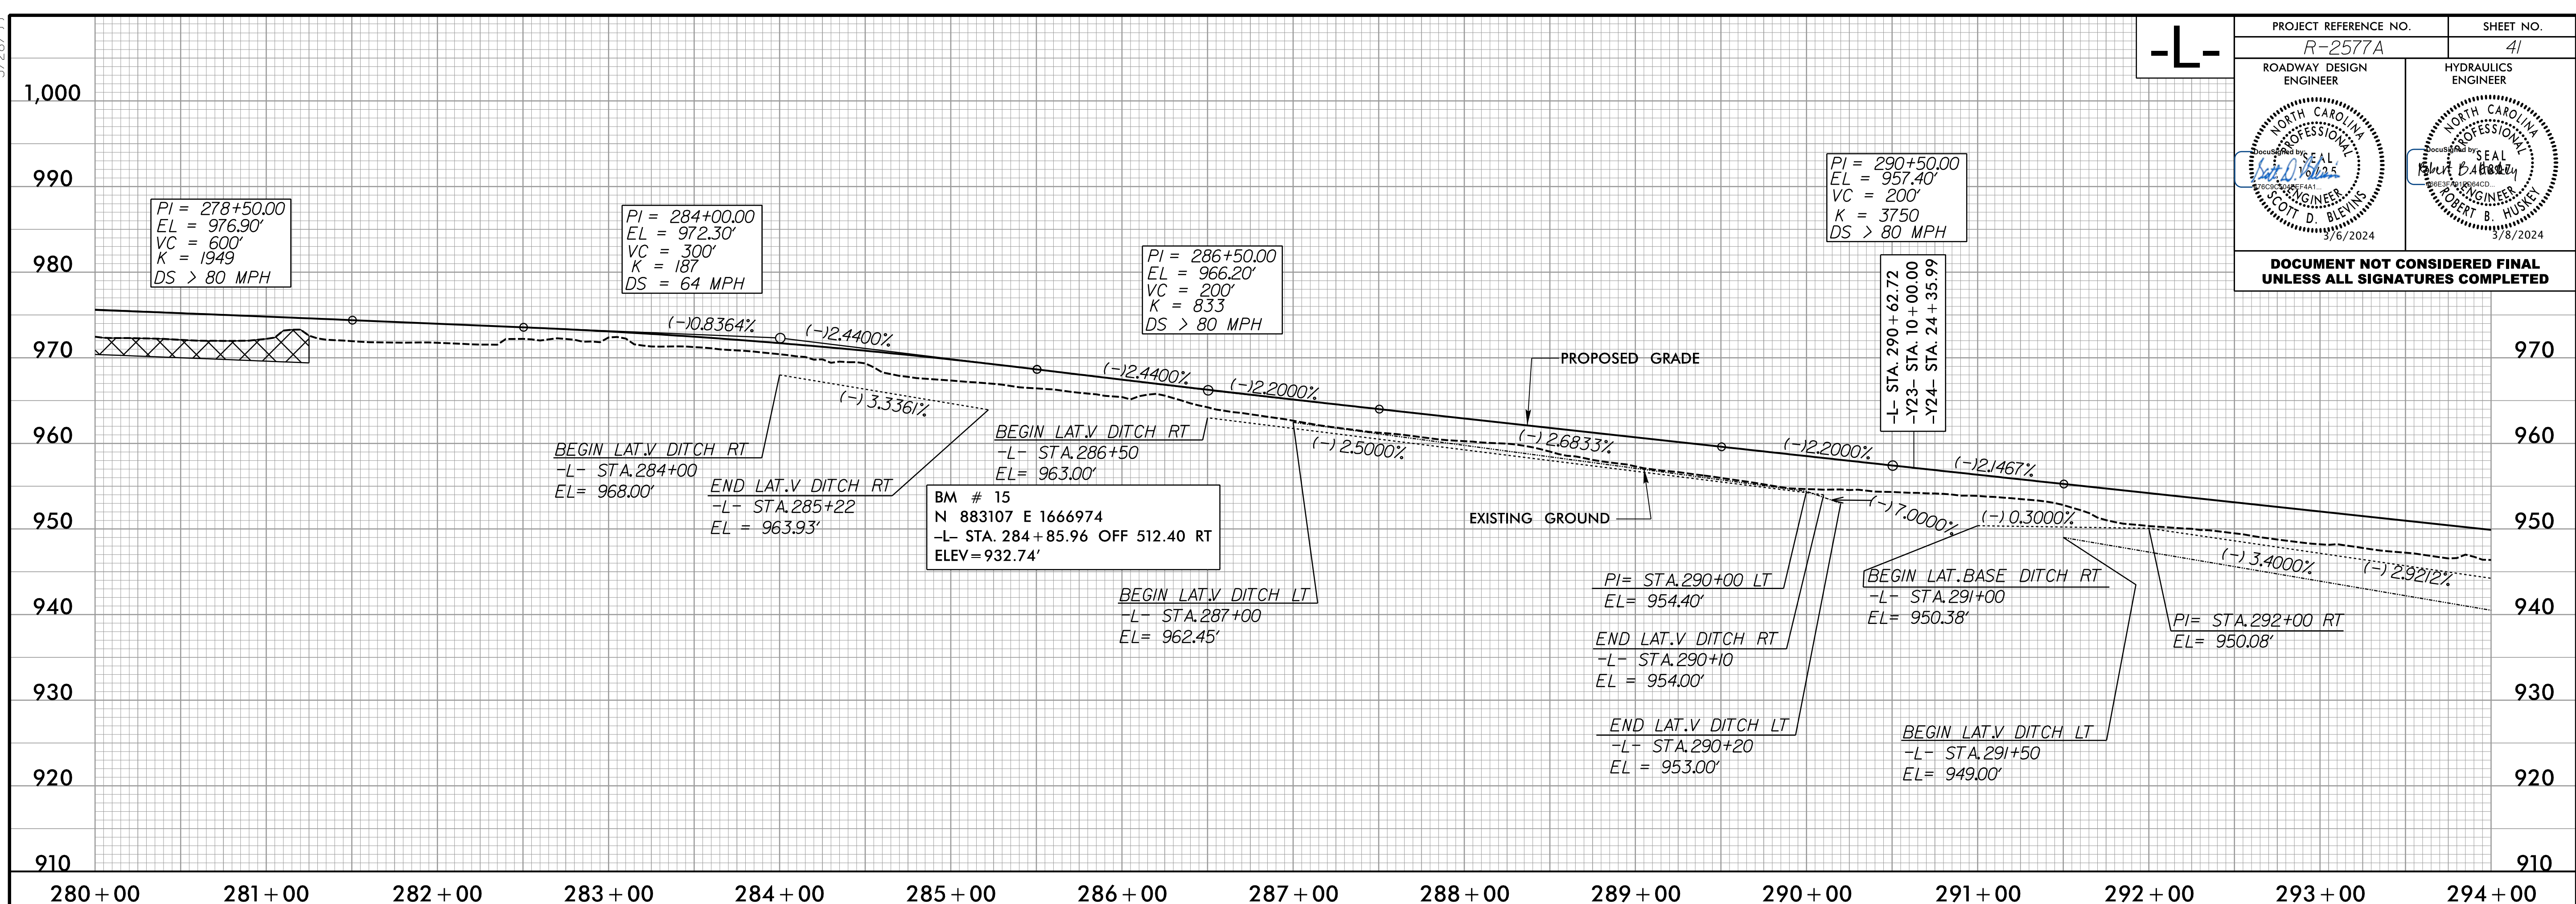

R:\Projects\2023\Projects\2577A\Roadway\Profile\41.dgn

FOR -L- PLAN SEE SHTS. 26-28  
UNDERCUT

**RK&K**  
P: (919) 878-9560  
8801 Six Forks Road, Forum 1, Suite 700  
Raleigh, North Carolina 27615-3960  
NC License No. F-0112

Engineers | Construction Managers | Planners | Scientists  
www.rkk.com  
Responsive People | Creative Solutions