
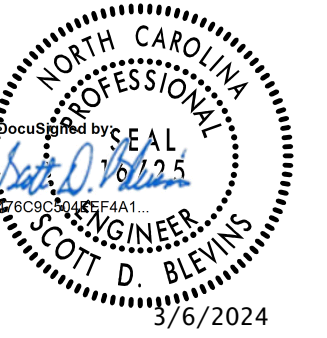
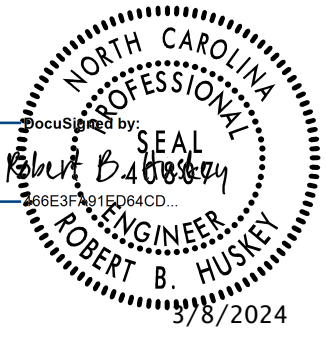
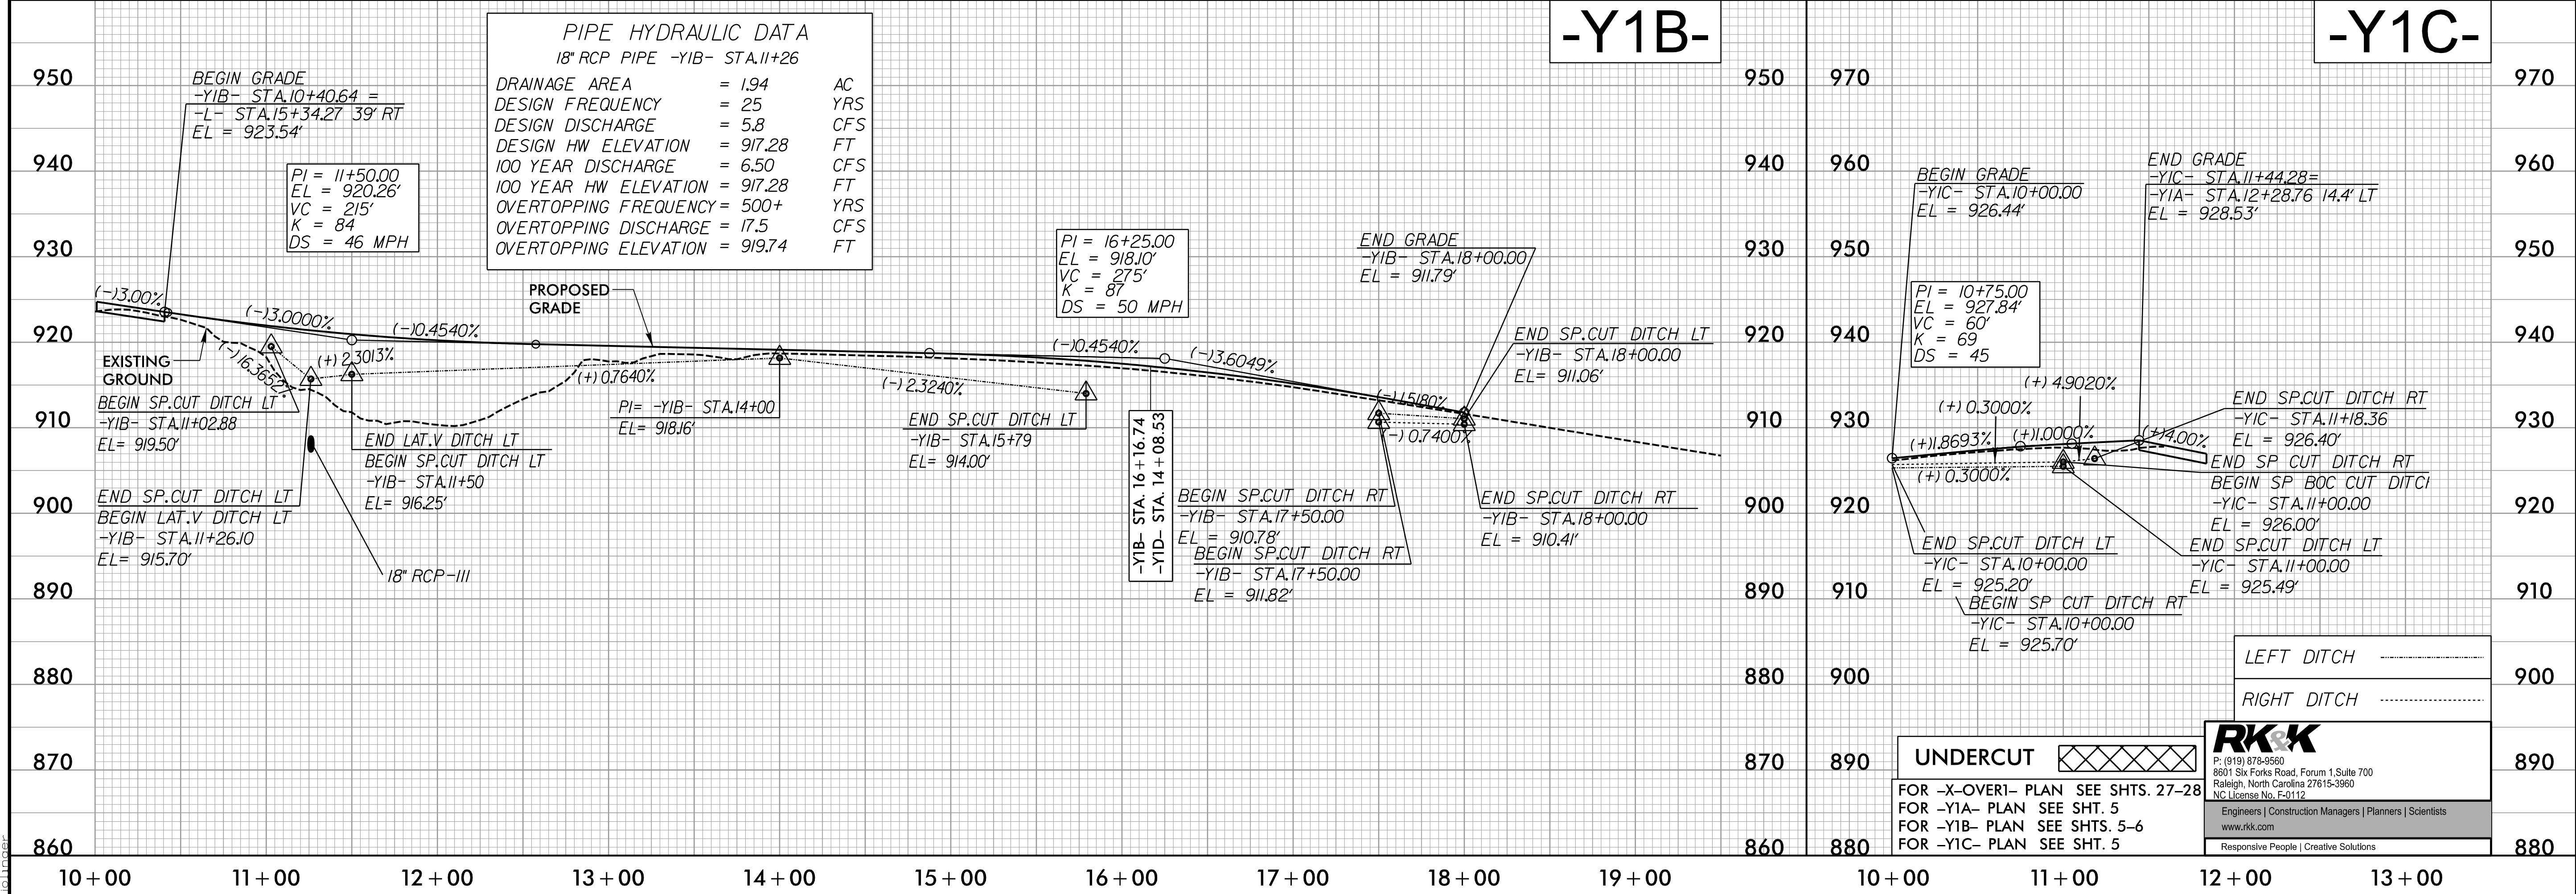
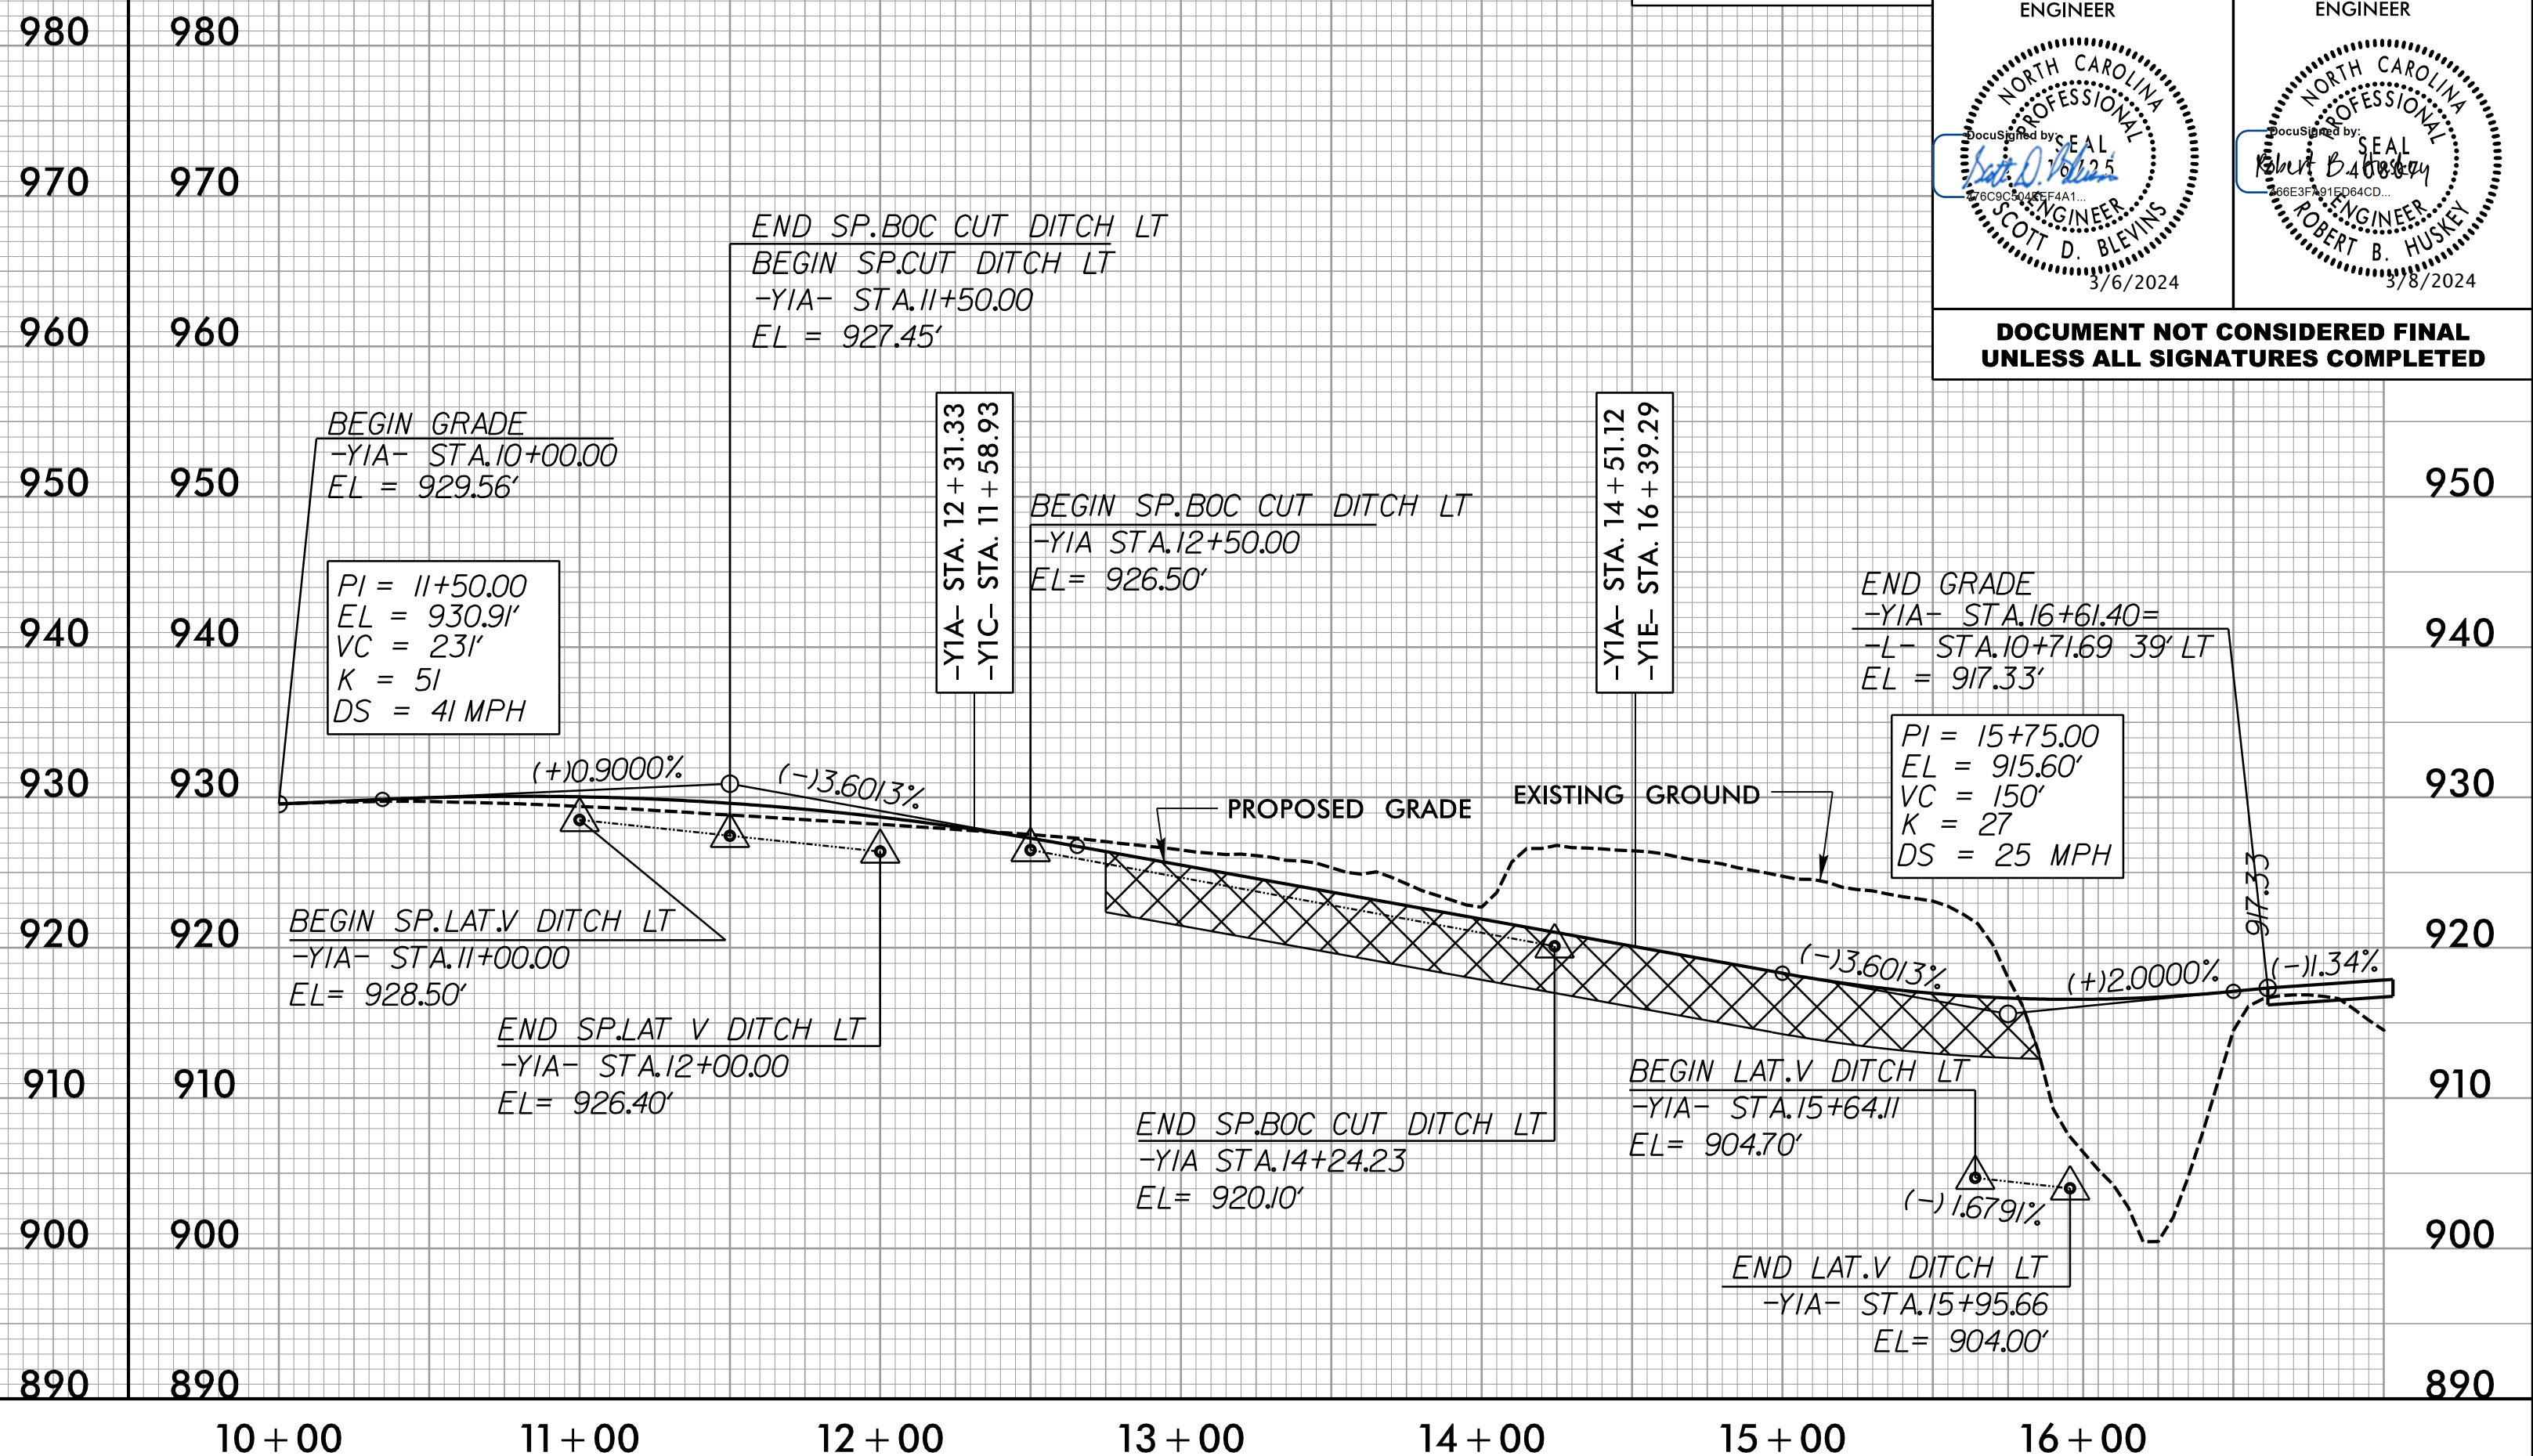


5/28/24

-X-OVER1-

-Y1A-

| | |
|--|--|
| PROJECT REFERENCE NO. R-2577A | SHEET NO. 42 |
| ROADWAY DESIGN ENGINEER  | HYDRAULICS ENGINEER  |
| DOCUMENT NOT CONSIDERED FINAL UNLESS ALL SIGNATURES COMPLETED | |

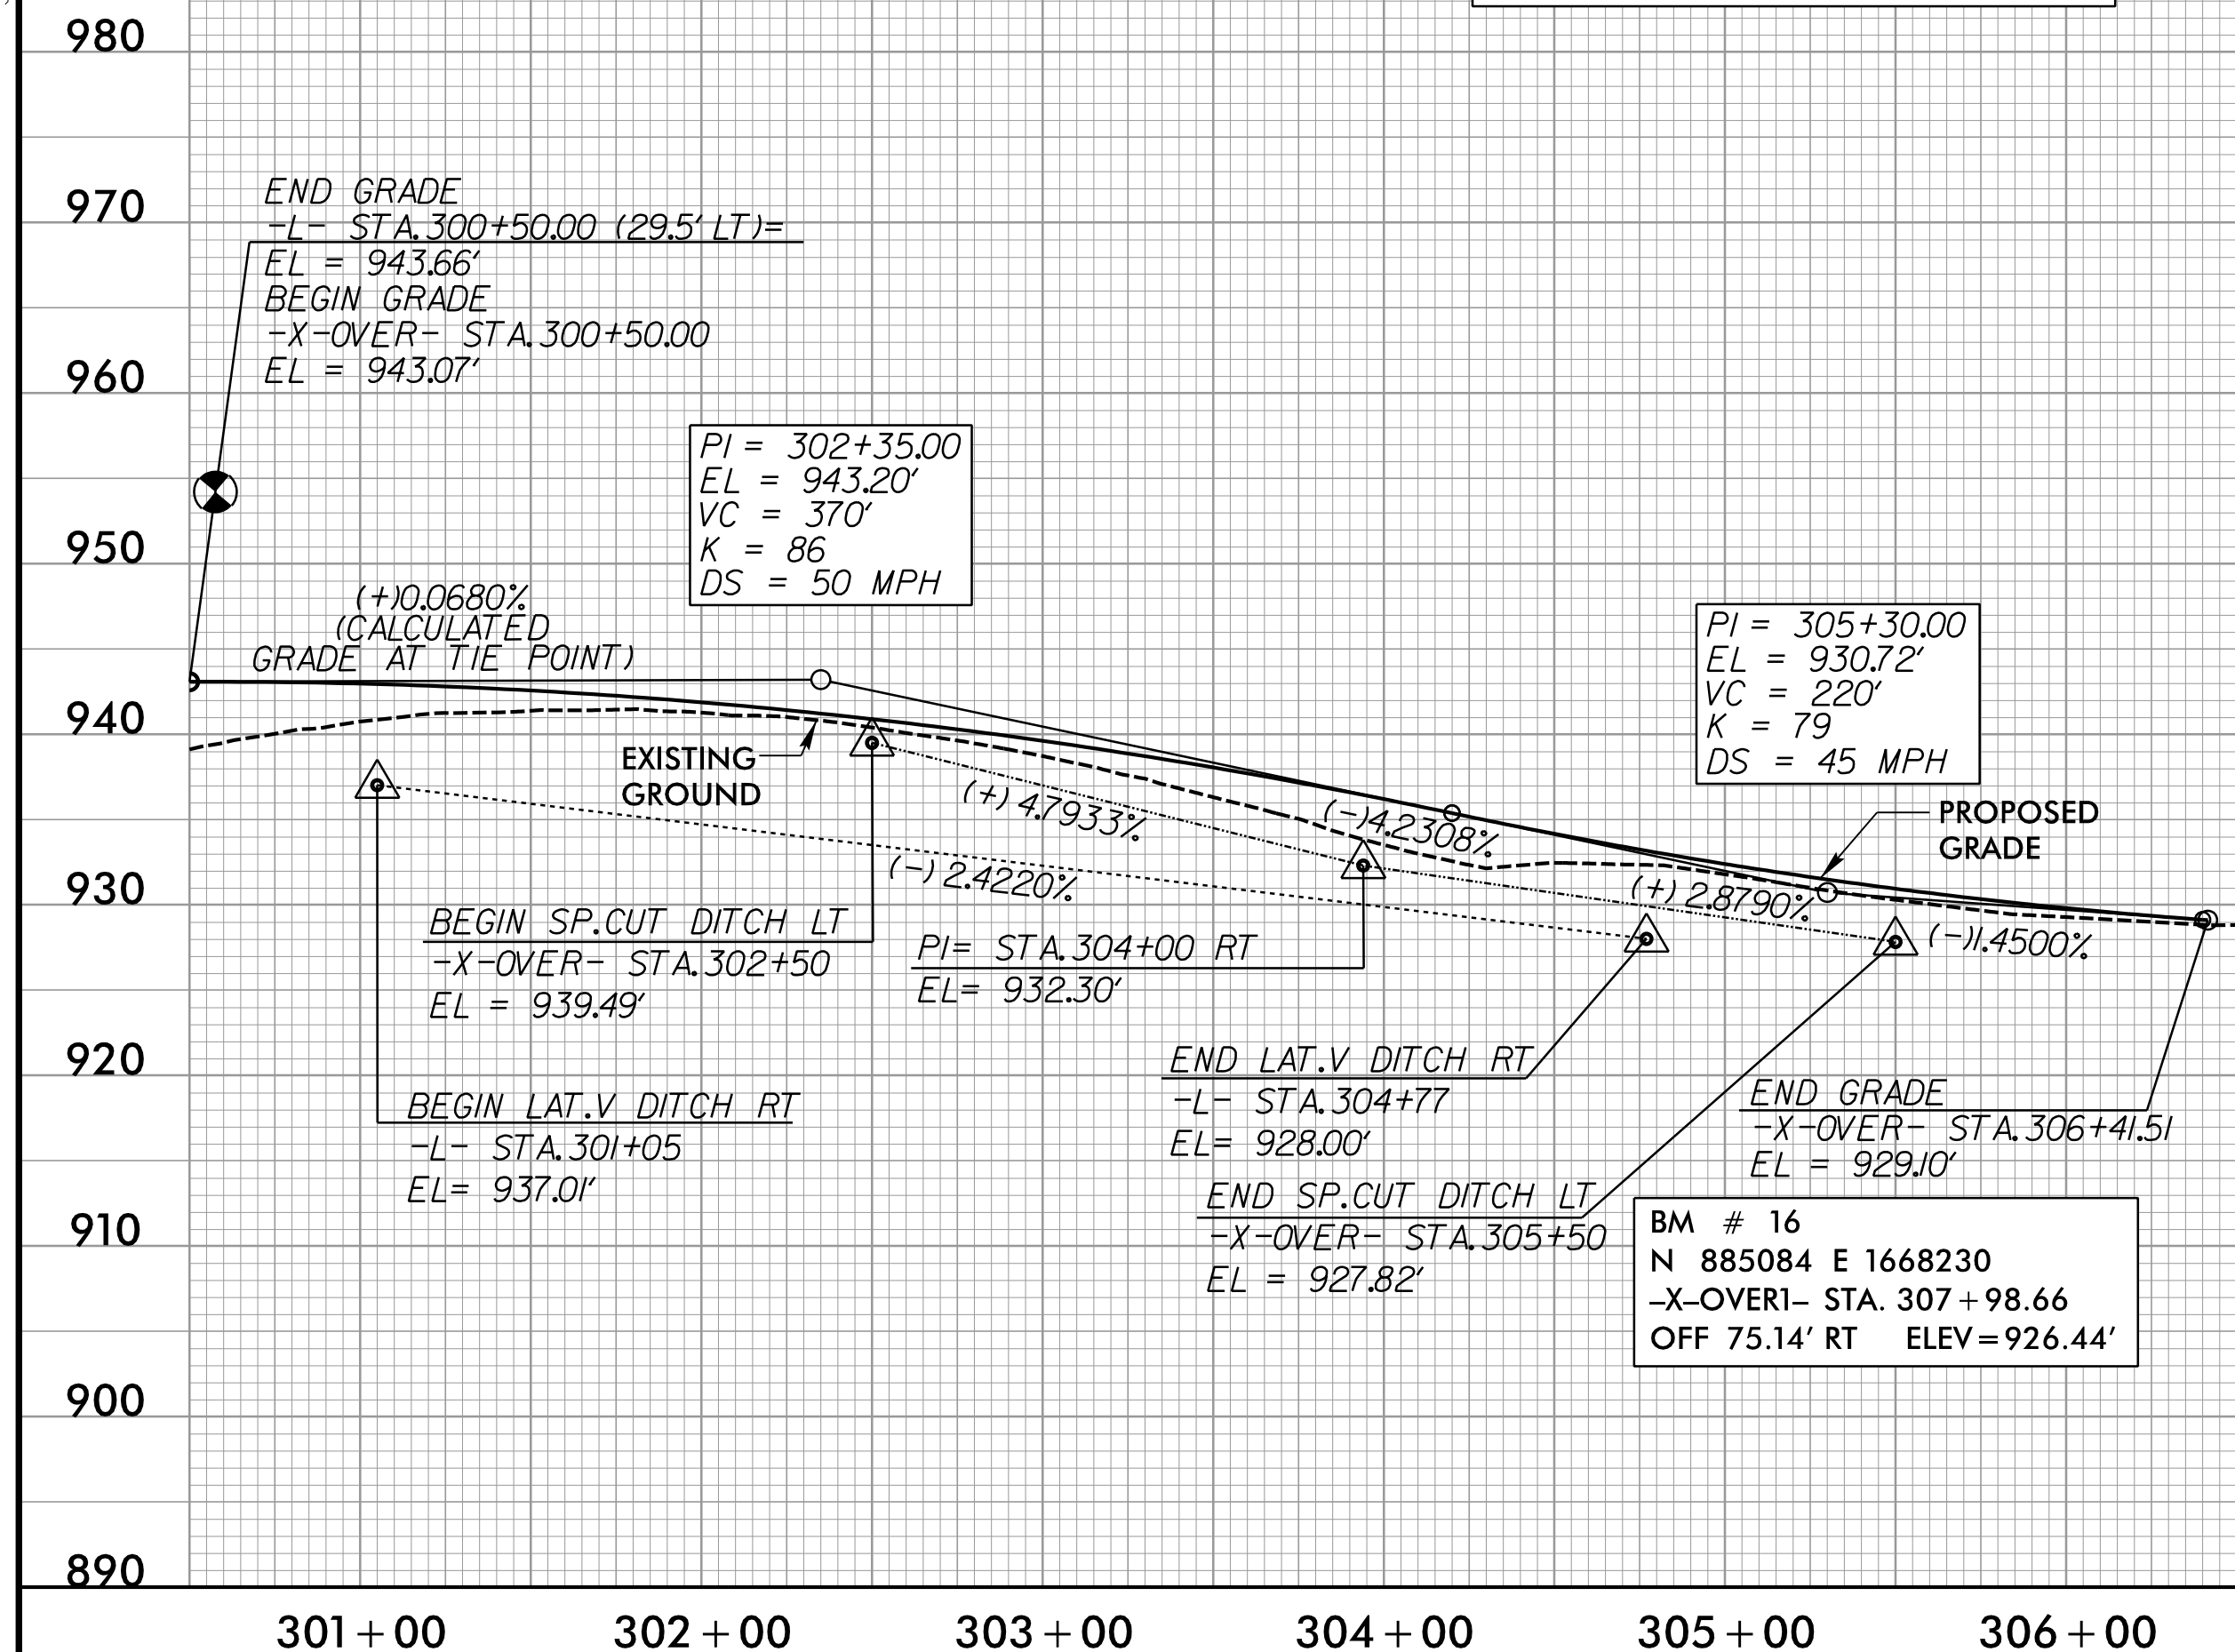

12/7/2023
 R:\Projects\2023\12\2577A-R-2577A-Rdy-p.f142.dgn
 (1) (1) (1)