
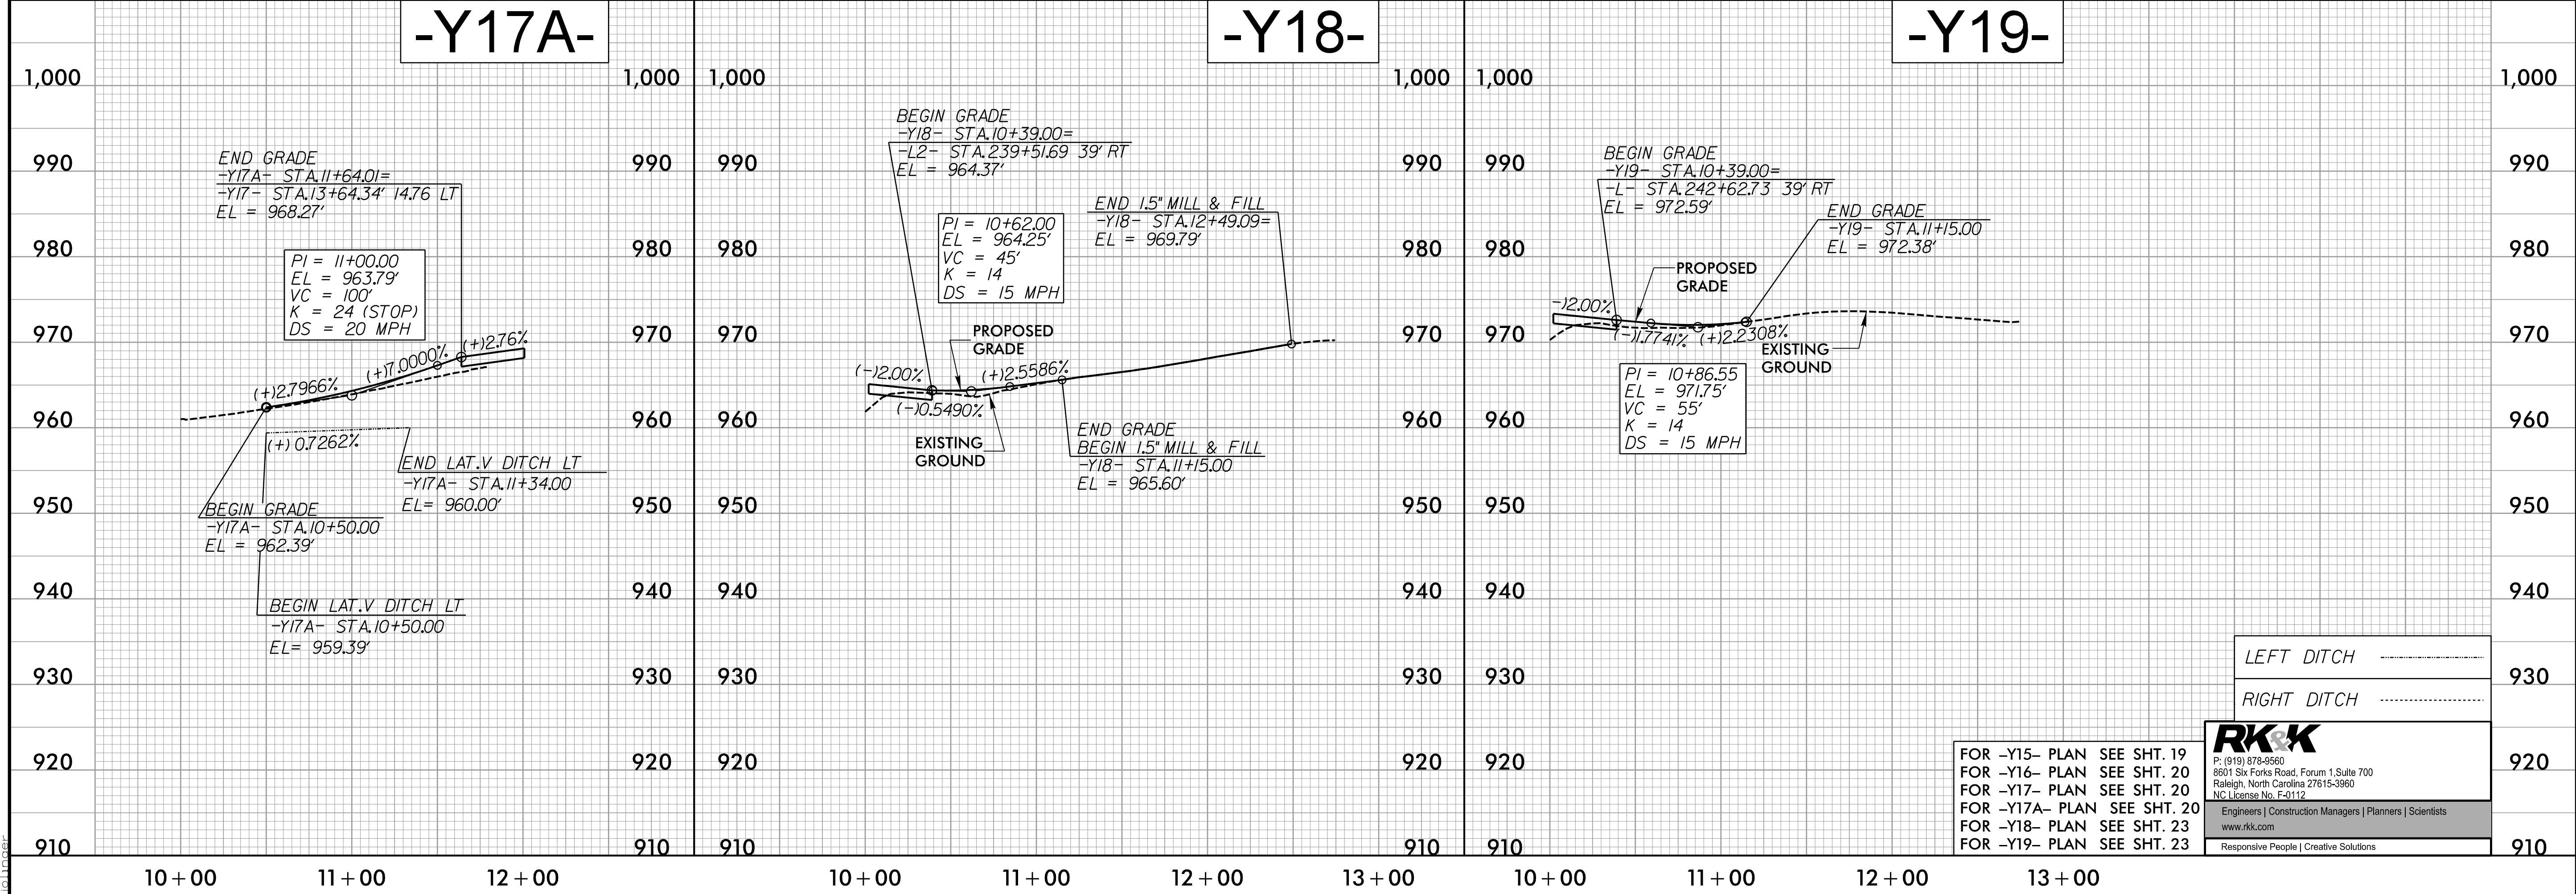


5/28/99

PROJECT REFERENCE NO. R-2577A	SHEET NO. 47
ROADWAY DESIGN ENGINEER	HYDRAULICS ENGINEER

DOCUMENT NOT CONSIDERED FINAL UNLESS ALL SIGNATURES COMPLETED

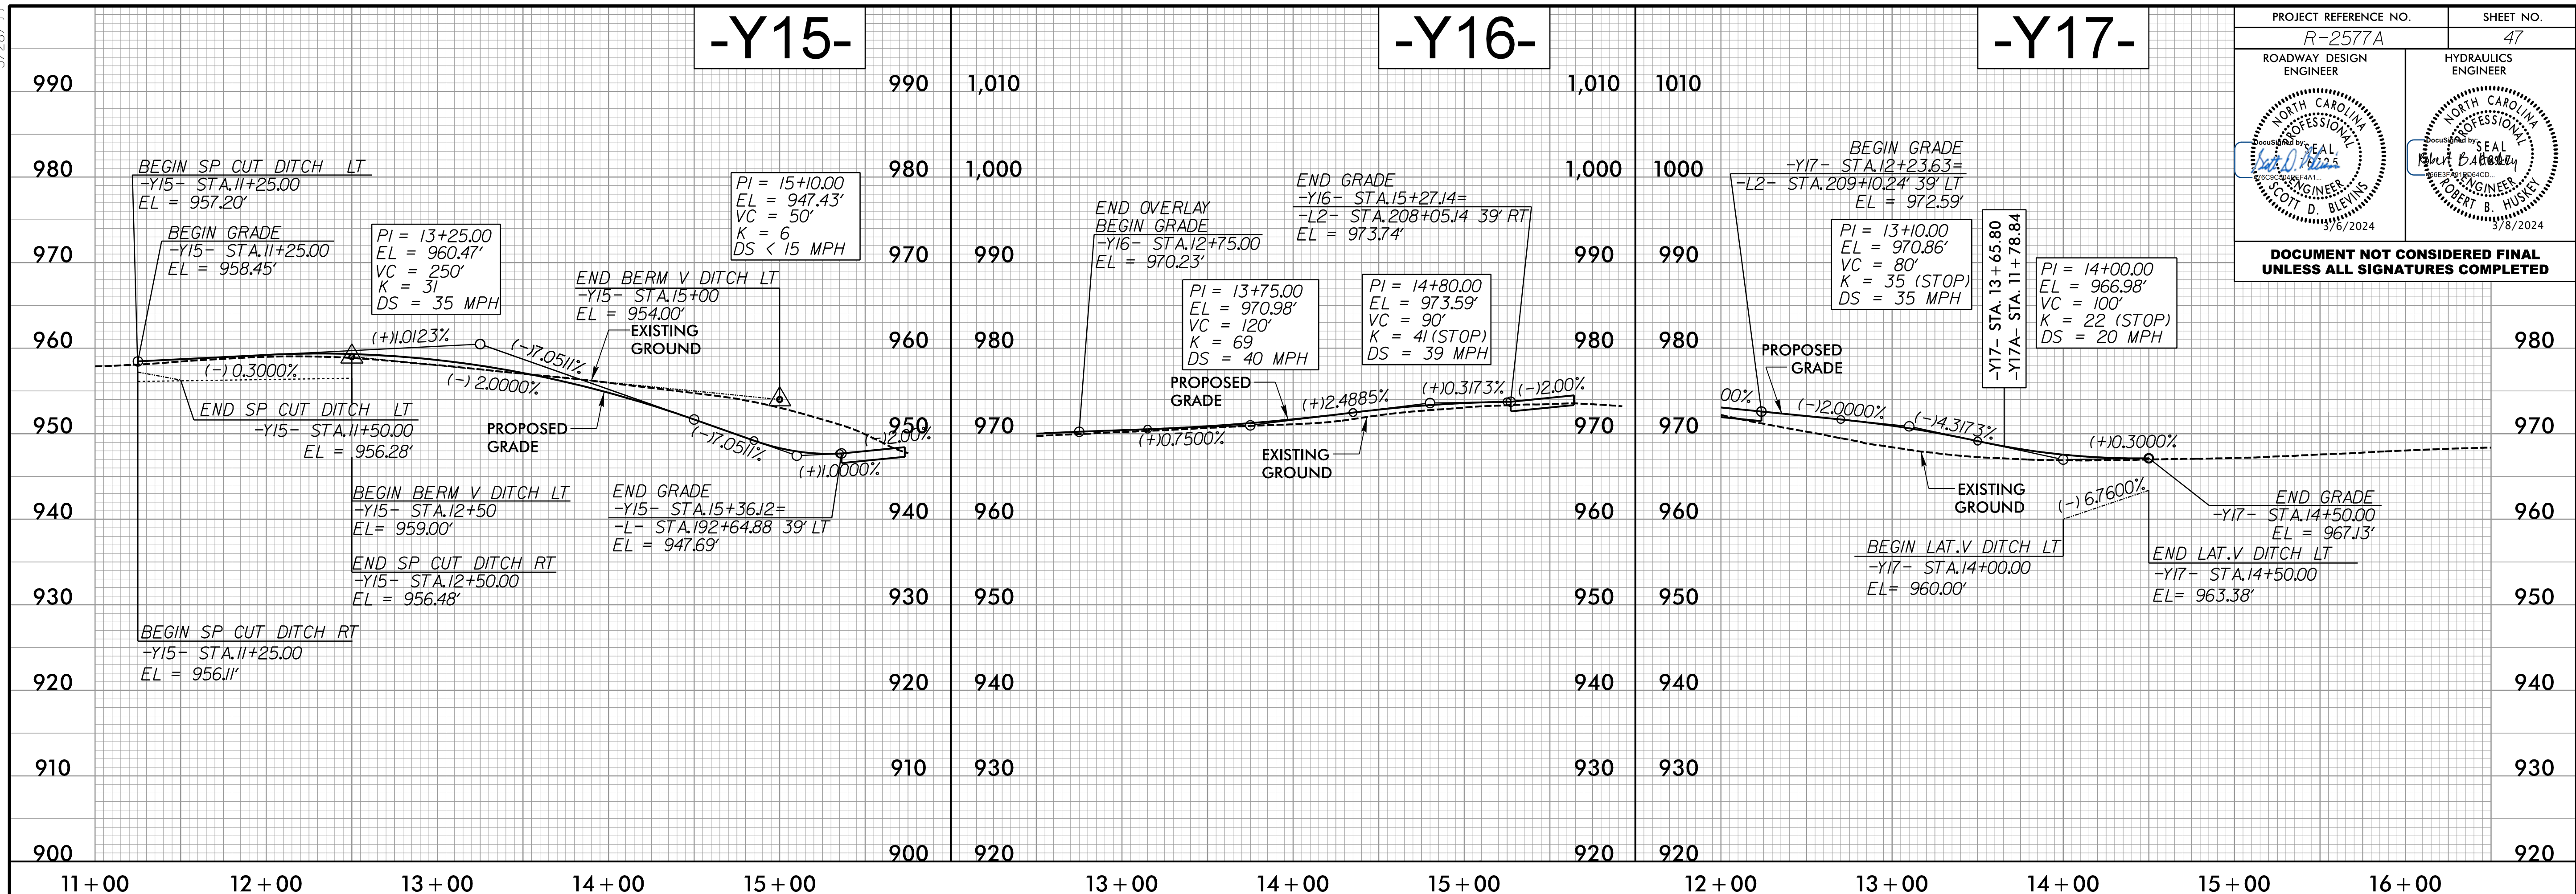

LEFT DITCH
RIGHT DITCH

FOR -Y15- PLAN SEE SHT. 19
FOR -Y16- PLAN SEE SHT. 20
FOR -Y17- PLAN SEE SHT. 20
FOR -Y17A- PLAN SEE SHT. 20
FOR -Y18- PLAN SEE SHT. 23
FOR -Y19- PLAN SEE SHT. 23

RK&K
P: (919) 878-8560
8801 Six Forks Road, Forum 1, Suite 700
Raleigh, North Carolina 27615-3960
NC License No. F-0112
Engineers | Construction Managers | Planners | Scientists
www.rkk.com
Responsive People | Creative Solutions

R:\Projects\2023\172603\172603.dgn