

SIGN NUMBER: SD-1 BACKG COLOR: Fluorescent Orange
 TYPE: STATIONARY COPY COLOR: Black DESIGN BY: K.Bisby CHECKED BY: B. Holden Mar 30, 2023
 PROJECT ID: R-2577A LOCATION: See Plan DIV: 9

QUANTITY: SEE PLANS

SYMBOL	X	Y	WID	HT

SIGN WIDTH: 2'-0"
 HEIGHT: 2'-0"
 TOTAL AREA: 4.0 Sq.Ft.

BORDER TYPE: INSET
 RECESS: 0.38"
 WIDTH: 0.63"
 RADII: 1.5"

NO. Z BARS:
 LENGTH:

MAT'L: 0.080" (2.0 mm) ALUMINUM

USE NOTES: 1,2
 1. Legend and border shall be direct applied black non-reflective sheeting.
 2. Background shall be NC GRADE B fluorescent orange retroreflective sheeting.

LETTER POSITIONS

Letter spacings are to start of next letter										Series/Size
										Text Length
H	i	l	a							C 2000
5.8	3.8	1.6	1.5	3.2	2.4	5.8				12.5
S	t	r	e	e	t					C 2000
4.4	3.2	2.3	2.1	3	2.8	1.8	4.4			15.2

FILENAME: R-2577A_TMP_SIGN DESIGNS NORTH CAROLINA D.O.T. SIGN DETAIL

SIGN NUMBER: SD-2 BACKG COLOR: Fluorescent Orange
 TYPE: STATIONARY COPY COLOR: Black DESIGN BY: K.Bisby CHECKED BY: B. Holden Mar 30, 2023
 PROJECT ID: R-2577A LOCATION: See Plan DIV: 9

QUANTITY: SEE PLANS

SYMBOL	X	Y	WID	HT

SIGN WIDTH: 2'-6"
 HEIGHT: 2'-0"
 TOTAL AREA: 5.0 Sq.Ft.

BORDER TYPE: INSET
 RECESS: 0.38"
 WIDTH: 0.63"
 RADII: 1.5"

NO. Z BARS:
 LENGTH:

MAT'L: 0.080" (2.0 mm) ALUMINUM

USE NOTES: 1,2
 1. Legend and border shall be direct applied black non-reflective sheeting.
 2. Background shall be NC GRADE B fluorescent orange retroreflective sheeting.

LETTER POSITIONS

Letter spacings are to start of next letter										Series/Size
										Text Length
T	r	a	n	q	u	i	l			C 2000
4.6	3.2	1.9	3.3	3.3	3.4	3.4	1.6	0.7	4.6	20.8
A	v	e	n	u	e					C 2000
5.4	3.4	3.3	3.2	3.3	3.3	2.6	5.4			19.2

FILENAME: R-2577A_TMP_SIGN DESIGNS NORTH CAROLINA D.O.T. SIGN DETAIL

SIGN NUMBER: SD-3 BACKG COLOR: Fluorescent Orange
 TYPE: STATIONARY COPY COLOR: Black DESIGN BY: K.Bisby CHECKED BY: B. Holden Mar 30, 2023
 PROJECT ID: R-2577A LOCATION: See Plan DIV: 9

QUANTITY: SEE PLANS

SYMBOL	X	Y	WID	HT

SIGN WIDTH: 2'-6"
 HEIGHT: 2'-0"
 TOTAL AREA: 5.0 Sq.Ft.

BORDER TYPE: INSET
 RECESS: 0.38"
 WIDTH: 0.63"
 RADII: 1.5"

NO. Z BARS:
 LENGTH:

MAT'L: 0.080" (2.0 mm) ALUMINUM

USE NOTES: 1,2
 1. Legend and border shall be direct applied black non-reflective sheeting.
 2. Background shall be NC GRADE B fluorescent orange retroreflective sheeting.

LETTER POSITIONS

Letter spacings are to start of next letter										Series/Size
										Text Length
S	e	r	e	n	e					C 2000
6.2	3.4	3.2	2.1	3.2	3.3	2.6	6.2			17.7
S	t	r	e	e	t					C 2000
7.4	3.2	2.3	2.1	3.1	2.8	1.8	7.4			15.2

FILENAME: R-2577A_TMP_SIGN DESIGNS NORTH CAROLINA D.O.T. SIGN DETAIL

SIGN NUMBER: SD-4 BACKG COLOR: Fluorescent Orange
 TYPE: STATIONARY COPY COLOR: Black DESIGN BY: K.Bisby CHECKED BY: B. Holden Mar 30, 2023
 PROJECT ID: R-2577A LOCATION: See Plan DIV: 9

QUANTITY: SEE PLANS

SYMBOL	X	Y	WID	HT

SIGN WIDTH: 2'-0"
 HEIGHT: 2'-6"
 TOTAL AREA: 5.0 Sq.Ft.

BORDER TYPE: INSET
 RECESS: 0.38"
 WIDTH: 0.63"
 RADII: 1.5"

NO. Z BARS:
 LENGTH:

MAT'L: 0.080" (2.0 mm) ALUMINUM


USE NOTES: 1,2
 1. Legend and border shall be direct applied black non-reflective sheeting.
 2. Background shall be NC GRADE B fluorescent orange retroreflective sheeting.

LETTER POSITIONS


Letter spacings are to start of next letter										Series/Size
										Text Length
K	n	o	l	l						C 2000
5.8	3.5	3.3	3.3	1.6	0.7	5.8				12.4
R	i	d	g	e						C 2000
4.9	3.6	1.4	3.3	3.3	2.6	4.9				14.2
D	r	i	v	e						C 2000
5.5	3.7	2.2	1.3	3.4	2.6	5.5				13.1

FILENAME: R-2577A_TMP_SIGN DESIGNS NORTH CAROLINA D.O.T. SIGN DETAIL


3/7/2024
 R-2577A_TMP_PSH02J.dgn
 K.Bisby

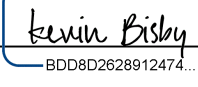APPROVED: 
 DATE: 3/7/2024

SEAL

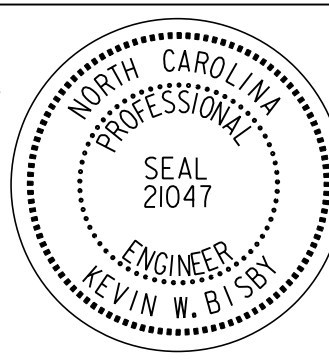

DOCUMENT NOT CONSIDERED FINAL
 UNLESS ALL SIGNATURES COMPLETED

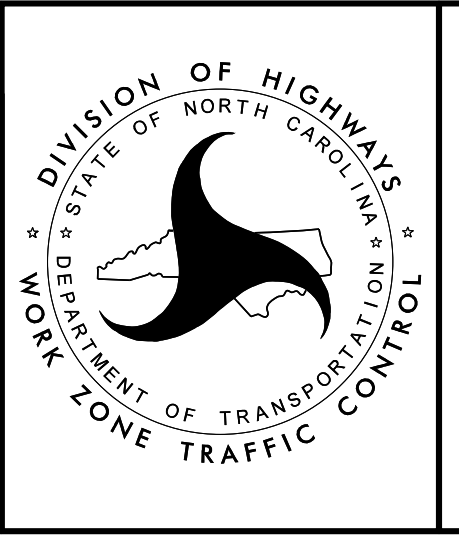

SIGN DESIGNS