

SIGN NUMBER: SD-5 BACKG COLOR: Fluorescent Orange
 TYPE: STATIONARY COPY COLOR: Black DESIGN BY: K.Bisby CHECKED BY: B. Holden Mar 30, 2023
 PROJECT ID: R-2577A LOCATION: See Plan DIV: 9

QUANTITY: SEE PLANS

SYMBOL	X	Y	WID	HT

SIGN WIDTH: 3'-6"
 HEIGHT: 2'-0"
 TOTAL AREA: 7.0 Sq.Ft.

BORDER TYPE: INSET
 RECESS: 0.38"
 WIDTH: 0.63"
 RADII: 1.5"

NO. Z BARS:
 LENGTH:

MAT'L: 0.080" (2.0 mm) ALUMINUM

USE NOTES: 1,2

- Legend and border shall be direct applied black non-reflective sheeting.
- Background shall be NC GRADE B fluorescent orange retroreflective sheeting.

Spacing Factor is 1 unless specified otherwise

LETTER POSITIONS

Letter spacings are to start of next letter											Series/Size	
											Text Length	
5.6	3.8	1.4	2.6	5	3.4	3.2	1.4	2.9	5	2.1	5.6	C 2000
O l d B e l e w s C r e e k R d											30.9	
8.2	3.7	2.1	3.1	3.2	2.7	5	3.4	2.6	8.2			C 2000
C r e e k R d											25.7	

FILENAME: R-2577A_TMP_SIGN DESIGNS NORTH CAROLINA D.O.T. SIGN DETAIL

SIGN NUMBER: SD-6 BACKG COLOR: Fluorescent Orange
 TYPE: STATIONARY COPY COLOR: Black DESIGN BY: K.Bisby CHECKED BY: B. Holden Mar 30, 2023
 PROJECT ID: R-2577A LOCATION: See Plan DIV: 9

QUANTITY: SEE PLANS

SYMBOL	X	Y	WID	HT

SIGN WIDTH: 2'-6"
 HEIGHT: 2'-0"
 TOTAL AREA: 5.0 Sq.Ft.

BORDER TYPE: INSET
 RECESS: 0.38"
 WIDTH: 0.63"
 RADII: 1.5"

NO. Z BARS:
 LENGTH:

MAT'L: 0.080" (2.0 mm) ALUMINUM

USE NOTES: 1,2

- Legend and border shall be direct applied black non-reflective sheeting.
- Background shall be NC GRADE B fluorescent orange retroreflective sheeting.

Spacing Factor is 1 unless specified otherwise

LETTER POSITIONS

Letter spacings are to start of next letter											Series/Size	
											Text Length	
5.7	3.4	3.3	2.2	2	2.9	4.7	5.7					C 2000
D a r r o w R o a d											18.6	
9	3.4	3.1	3.1	2.6	9							C 2000
R o a d											12.1	

FILENAME: R-2577A_TMP_SIGN DESIGNS NORTH CAROLINA D.O.T. SIGN DETAIL

SIGN NUMBER: SD-7 BACKG COLOR: Fluorescent Orange
 TYPE: STATIONARY COPY COLOR: Black DESIGN BY: K.Bisby CHECKED BY: B. Holden Mar 30, 2023
 PROJECT ID: R-2577A LOCATION: See Plan DIV: 9

QUANTITY: SEE PLANS

SYMBOL	X	Y	WID	HT

SIGN WIDTH: 2'-6"
 HEIGHT: 2'-6"
 TOTAL AREA: 6.3 Sq.Ft.

BORDER TYPE: INSET
 RECESS: 0.38"
 WIDTH: 0.63"
 RADII: 1.5"

NO. Z BARS:
 LENGTH:

MAT'L: 0.080" (2.0 mm) ALUMINUM

USE NOTES: 1,2

- Legend and border shall be direct applied black non-reflective sheeting.
- Background shall be NC GRADE B fluorescent orange retroreflective sheeting.

Spacing Factor is 1 unless specified otherwise

LETTER POSITIONS

Letter spacings are to start of next letter											Series/Size	
											Text Length	
6	3.4	3.2	1.5	2.8	5	2.1	6					C 2000
B e l e w s C r e e k R o a d											18	
7.7	3.7	2	3.1	3.2	2.7	7.6						C 2000
C r e e k R o a d											14.7	
9	3.4	3.1	3.1	2.6	8.9							C 2000
R o a d											12.1	

FILENAME: R-2577A_TMP_SIGN DESIGNS NORTH CAROLINA D.O.T. SIGN DETAIL

SIGN NUMBER: SD-8 BACKG COLOR: Fluorescent Orange
 TYPE: STATIONARY COPY COLOR: Black DESIGN BY: K.Bisby CHECKED BY: B. Holden Apr 02, 2023
 PROJECT ID: R-2577A LOCATION: See Plan DIV: 9

QUANTITY: SEE PLANS

SYMBOL	X	Y	WID	HT

SIGN WIDTH: 3'-0"
 HEIGHT: 2'-0"
 TOTAL AREA: 6.0 Sq.Ft.

BORDER TYPE: INSET
 RECESS: 0.38"
 WIDTH: 0.63"
 RADII: 1.5"

NO. Z BARS:
 LENGTH:

MAT'L: 0.080" (2.0 mm) ALUMINUM

USE NOTES: 1,2


- Legend and border shall be direct applied black non-reflective sheeting.
- Background shall be NC GRADE B fluorescent orange retroreflective sheeting.

Spacing Factor is 1 unless specified otherwise

LETTER POSITIONS



Letter spacings are to start of next letter											Series/Size	
											Text Length	
4.2	3.2	2.2	3.3	3.1	2.9	2.6	3.2	3.3	1.4	2.6	4.2	C 2000
S t o k e s d a l e A v e n u e											27.6	
8.4	3.4	3.3	3.2	3.3	3.3	2.6	8.4					C 2000
A v e n u e											19.2	

FILENAME: R-2577A_TMP_SIGN DESIGNS NORTH CAROLINA D.O.T. SIGN DETAIL

APPROVED: 
 DATE: 3/7/2024

SEAL

**DOCUMENT NOT CONSIDERED FINAL
 UNLESS ALL SIGNATURES COMPLETED**

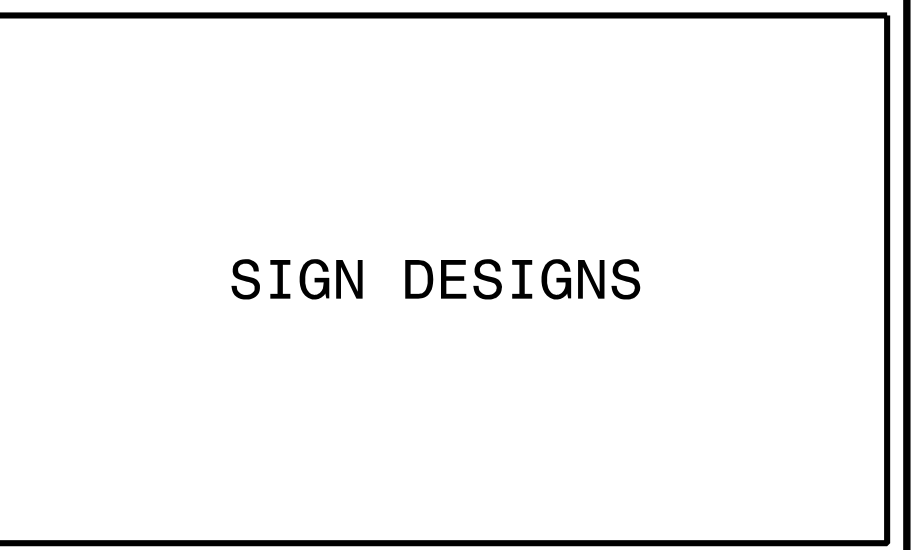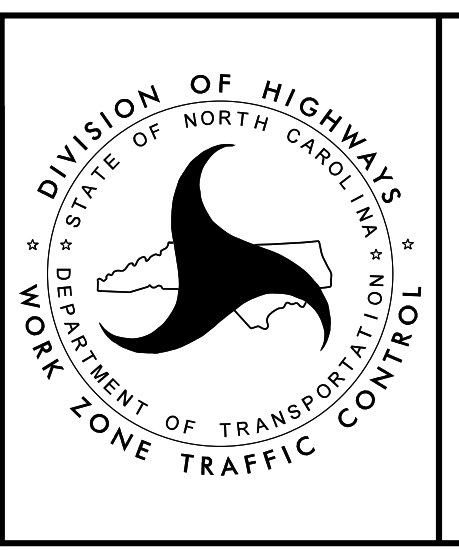

SIGN DESIGNS