


EXISTING LANE WIDTHS UNLESS OTHERWISE INDICATED  
 SEE TMP-2B FOR HILDA ST OFFSITE DETOUR DETAIL  
 SEE TMP-34 FOR PAVEMENT MARKINGS PRIOR TO OPENING HILDA ST

APPROVED: *Kevin Bishy*  
 DATE: 3/7/2024

SEAL

**SEAL**  
 NORTH CAROLINA PROFESSIONAL ENGINEER  
 KEVIN W. BISHY  
 21047

**DOCUMENT NOT CONSIDERED FINAL UNLESS ALL SIGNATURES COMPLETED**

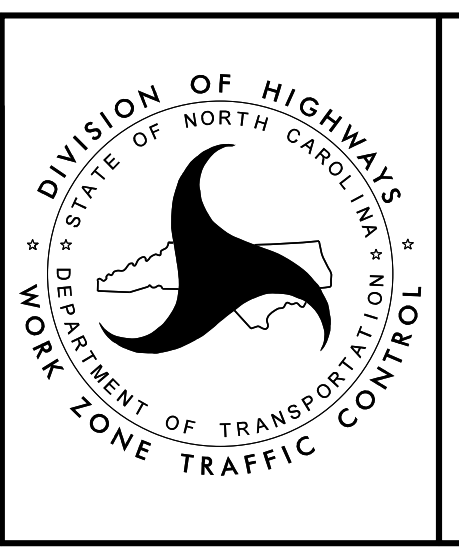

PHASE I - STEP 2

3/7/2024  
 R-2577A\_tmp\_psh06.dgn  
 Rolsby