
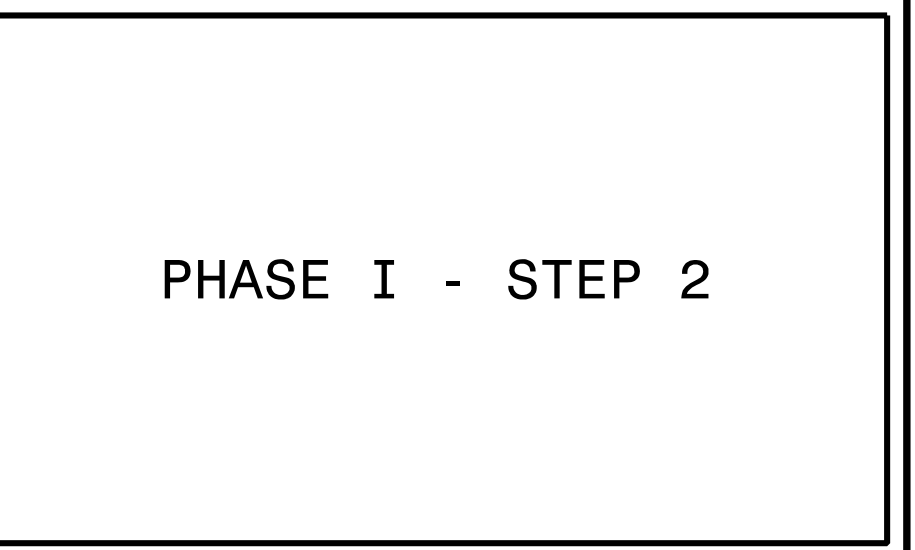


EXISTING LANE WIDTHS UNLESS OTHERWISE INDICATED
 SEE TMP-2C FOR TRANQUIL AVE OFFSITE DETOUR DETAIL.
 SEE TMP-12A FOR PAVEMENT MARKINGS PRIOR TO OPENING TRANQUIL AVE

APPROVED: *Kevin Bishy*
 DATE: 3/7/2024

SEAL

DOCUMENT NOT CONSIDERED FINAL
 UNLESS ALL SIGNATURES COMPLETED

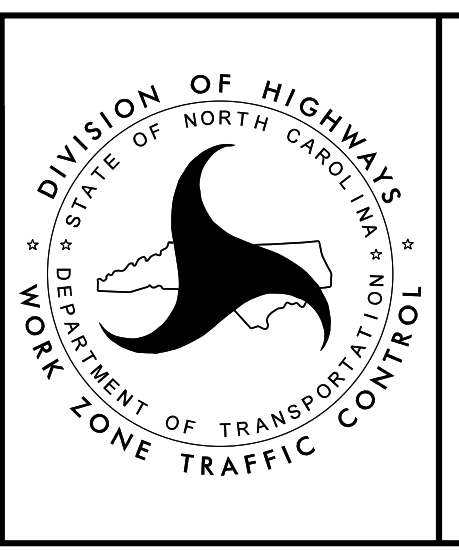

PHASE I - STEP 2

3/7/2024
 R-2577A_tmp_psh12.dgn
 KRobby