


EXISTING LANE WIDTHS UNLESS OTHERWISE INDICATED
 SEE TMP-2D FOR SERENE ST OFFSITE DETOUR DETAIL
 SEE TMP-13A FOR PAVEMENT MARKINGS PRIOR TO OPENING SERENE ST

APPROVED: *Kevin Bishy*
 DATE: 3/7/2024
 SEAL

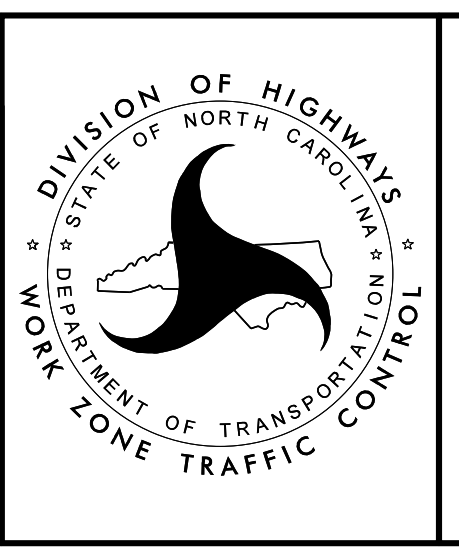

PHASE I - STEP 2

3/7/2024
 R-2577A_tmp_psh13.dgn
 R01bby