


SHORING ID	BEGIN	END	ESTIMATED AVG HEIGHT (ft)	ESTIMATED MAX HEIGHT (ft)	AREA (SF)	EXISTING LANE WIDTHS UNLESS OTHERWISE INDICATED
1	-L- STA 137+75± LT	-L- STA 139+81± LT	9.7	12	1999	1 SEE TMP-2A FOR SHORING DATA

APPROVED: *Kevin Bishy*
 DATE: 3/7/2024

SEAL

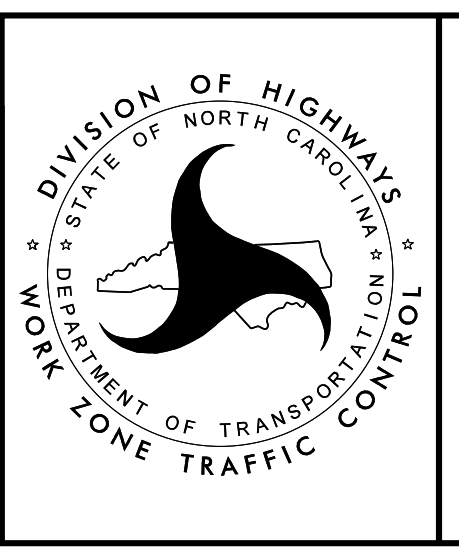

PHASE I - STEP 2

3/7/2024
 R-2577A_tmp_psh14.dgn
 R01bby

DOCUMENT NOT CONSIDERED FINAL UNLESS ALL SIGNATURES COMPLETED