


SHORING ID	BEGIN	END	ESTIMATED AVG HEIGHT (ft)	ESTIMATED MAX HEIGHT (ft)	AREA (SF)
1	-L- STA 137+75± LT	-L- STA 139+81± LT	9.7	12	1999
2	-L- STA 141+08± LT	-L- STA 142+76± LT	8.2	9.9	1378

1 2 SEE TMP-2A FOR SHORING DATA

APPROVED: *Kevin Bishy*  
 DATE: 3/7/2024

SEAL

**PROFESSIONAL ENGINEER**  
 KEVIN W. BISHY  
 21047

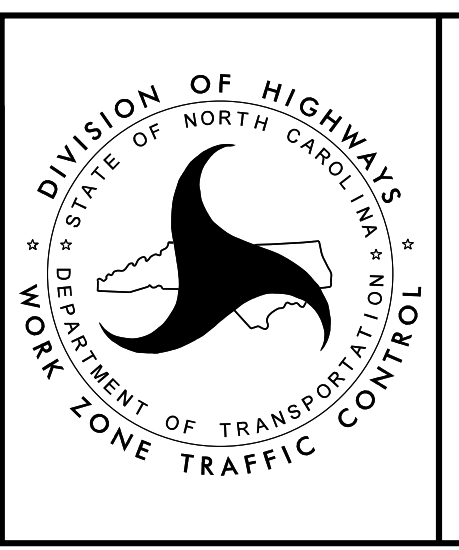

PHASE I - STEP 2

DOCUMENT NOT CONSIDERED FINAL  
 UNLESS ALL SIGNATURES COMPLETED

3/7/2024  
 R-2577A\_tmp\_psh15.dgn  
 Robby