


NO CONSTRUCTION
 INFORMATION ONLY

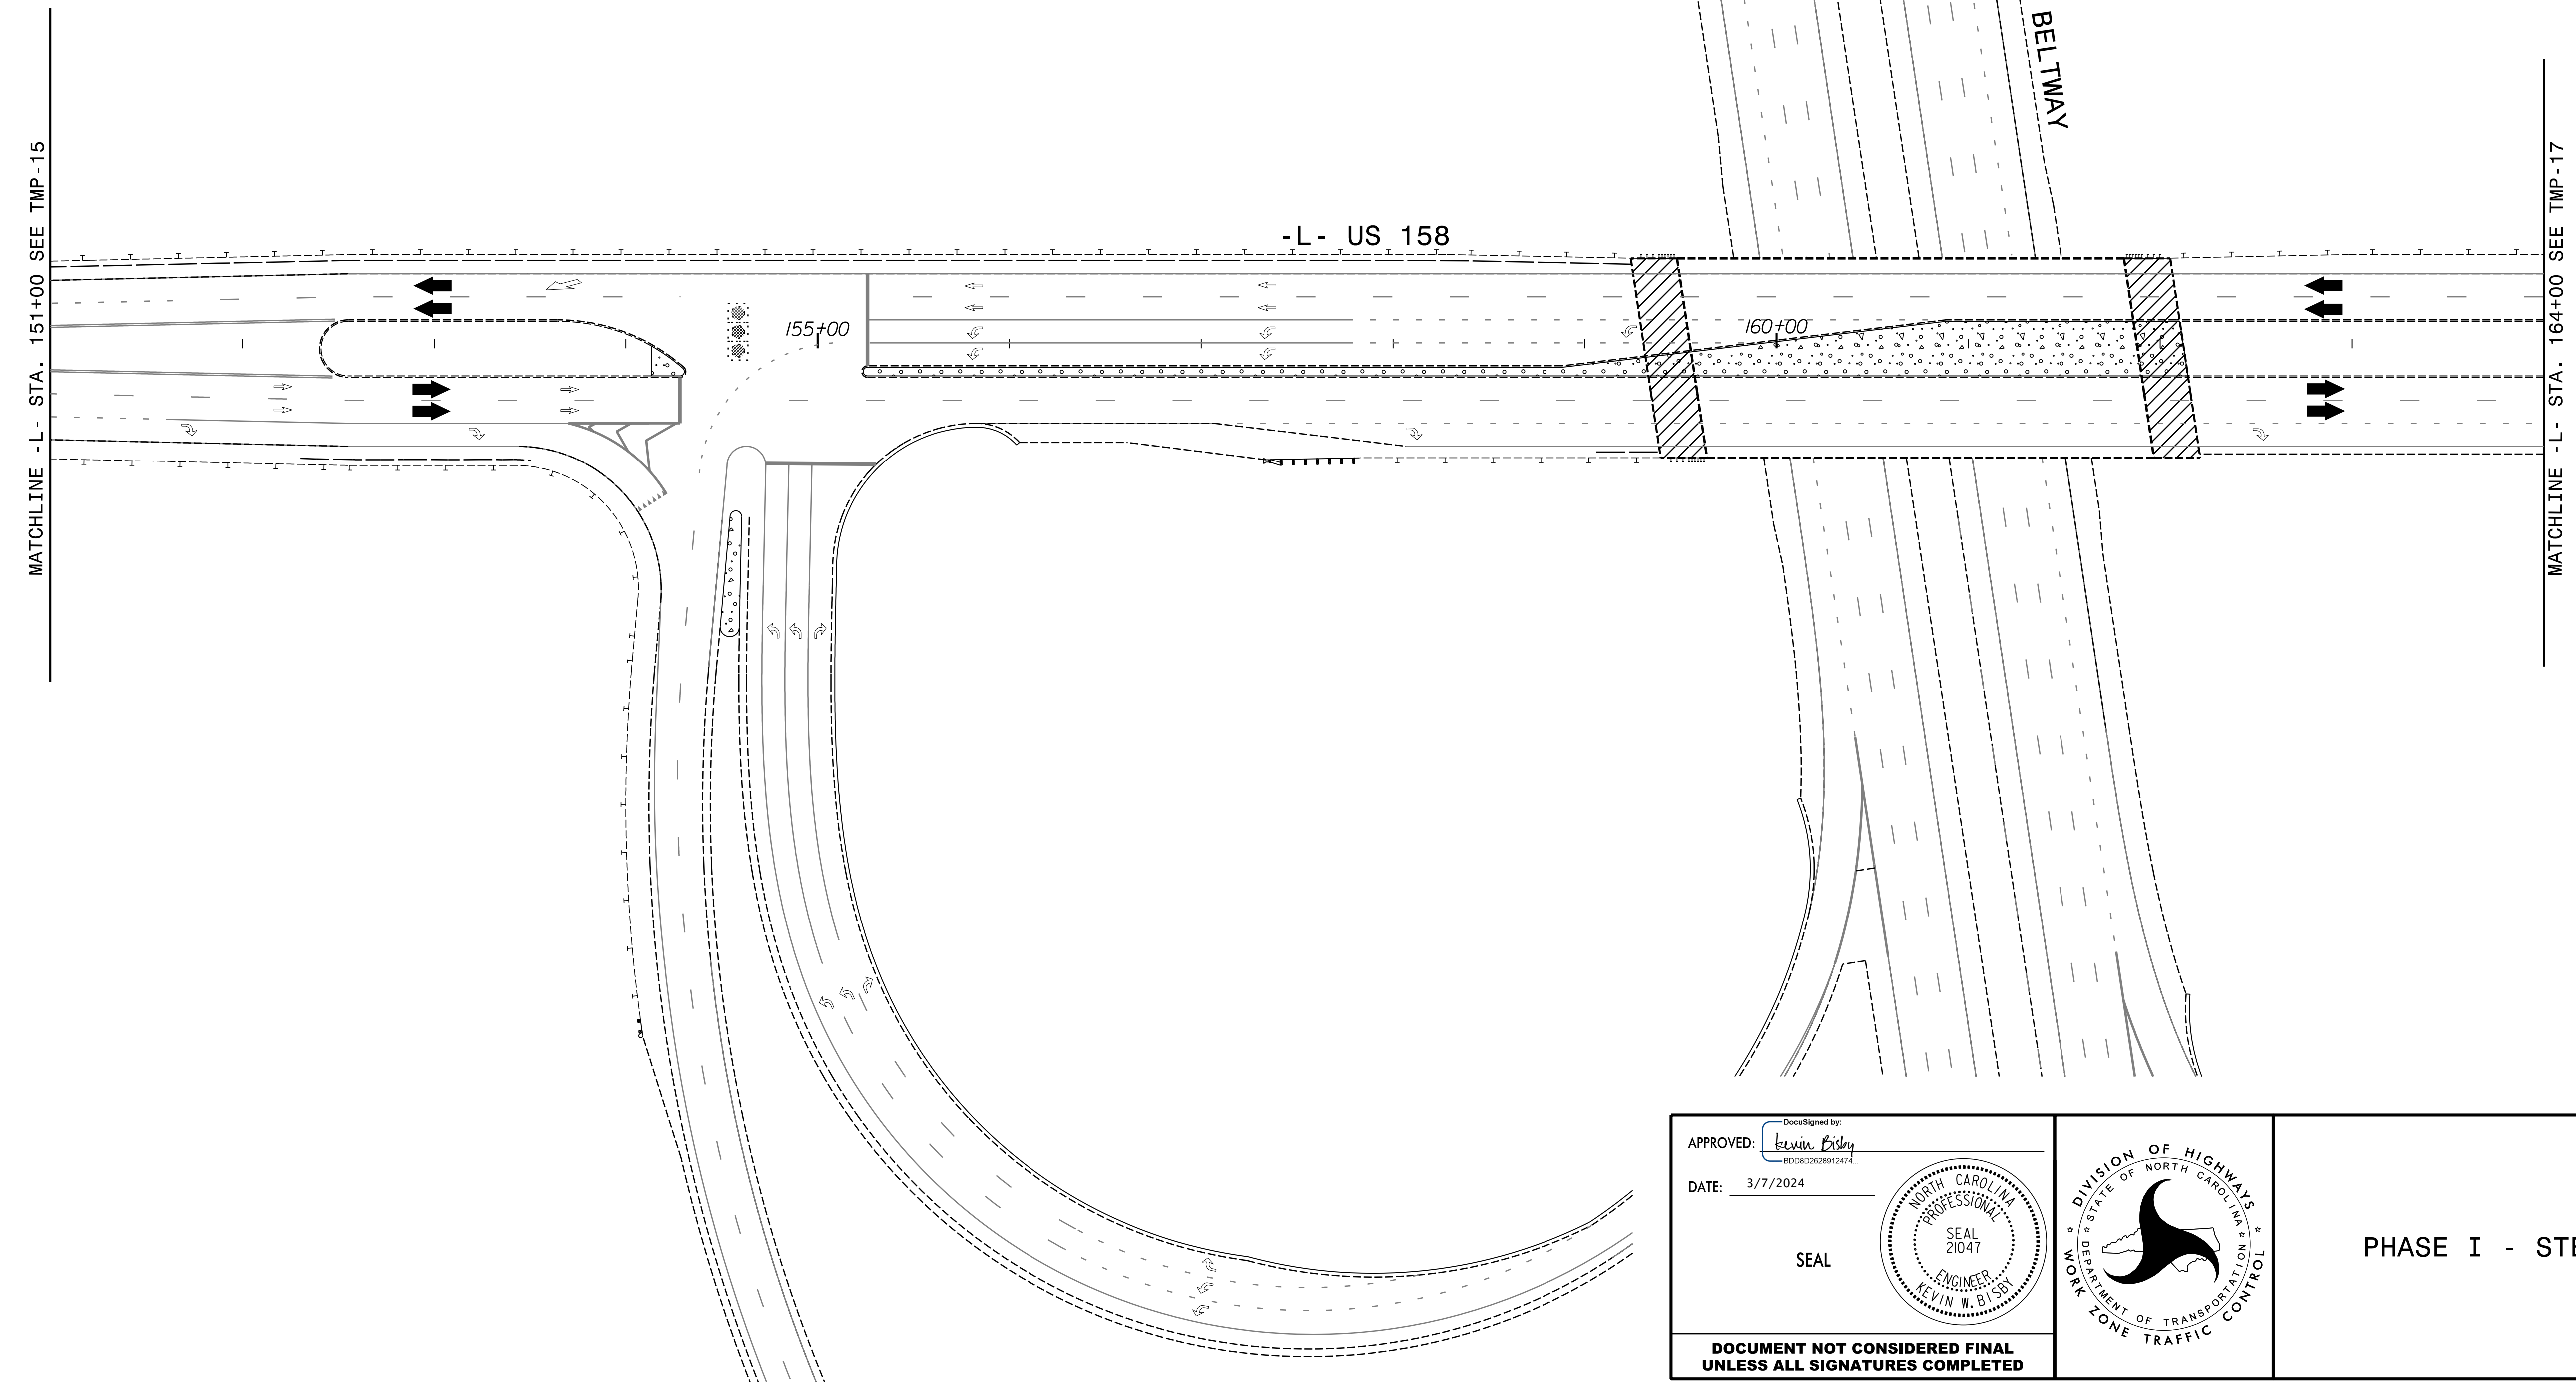


3/7/2024
 R-2577A_tmp_psh16.dgn
 KRobby

APPROVED: *Kevin Bishop*
DocuSigned by: Kevin Bishop
 8D0802628912472

DATE: 3/7/2024

SEAL

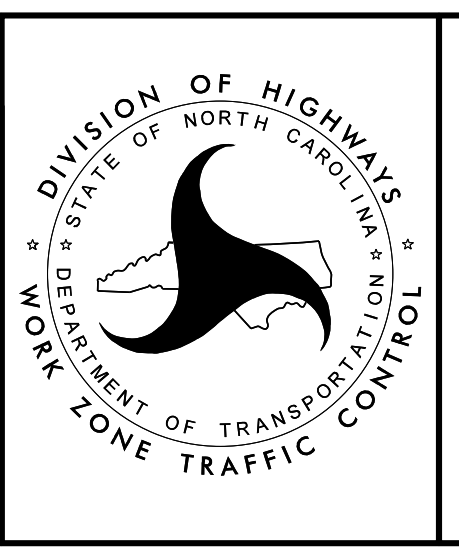

PHASE I - STEP 2

DOCUMENT NOT CONSIDERED FINAL
 UNLESS ALL SIGNATURES COMPLETED