
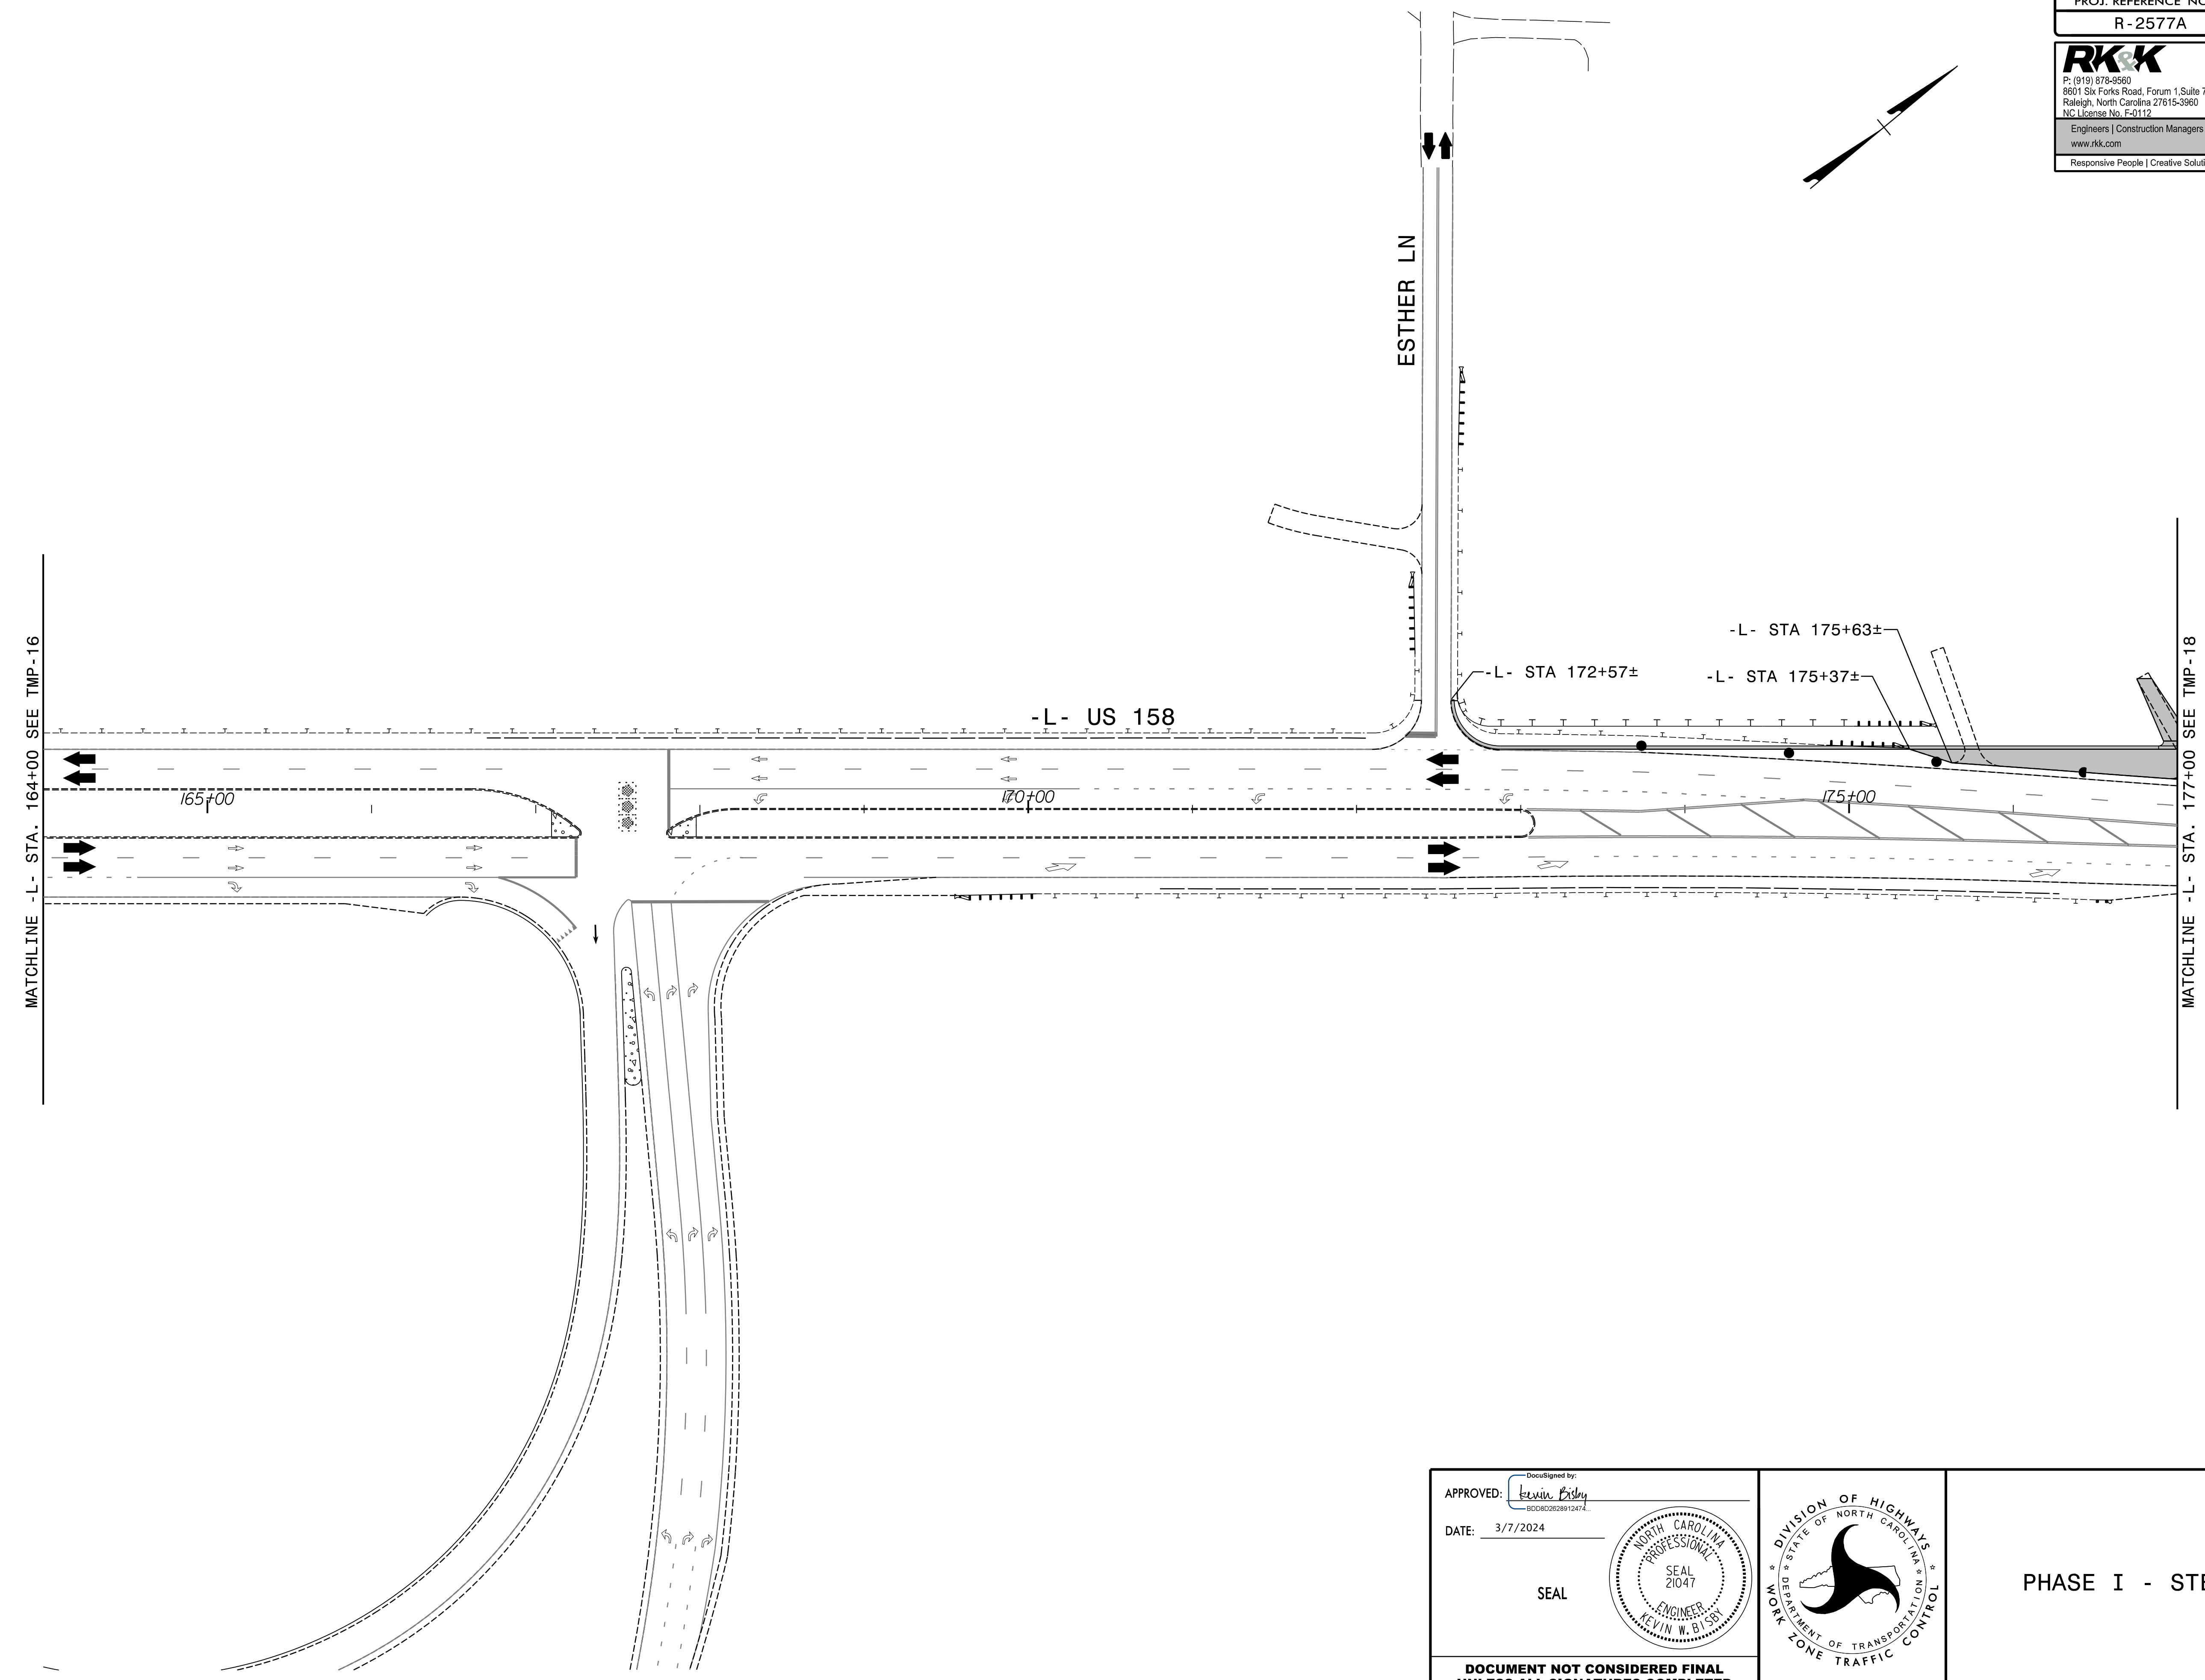



PROJ. REFERENCE NO.	SHEET NO.
R-2577A	TMP-17

**RKK**  
 P: (919) 878-8560  
 8601 Six Forks Road, Forum 1, Suite 700  
 Raleigh, North Carolina 27615-3960  
 NC License No. F-0112  
 Engineers | Construction Managers | Planners | Scientists  
 www.rkk.com  
 Responsive People | Creative Solutions


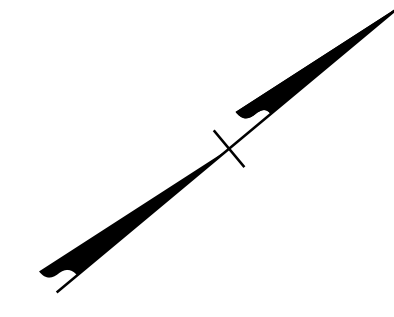


3/7/2024  
 R-2577A\_tmp\_psh17.dgn  
 KRobby

APPROVED:   
DocuSigned by: Kevin W. Bisby  
 B0C8D2628912472

DATE: 3/7/2024

SEAL

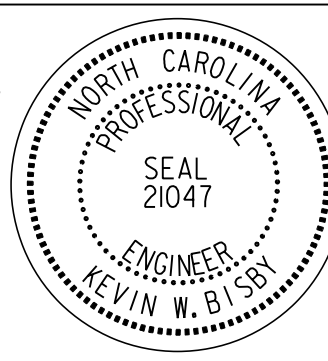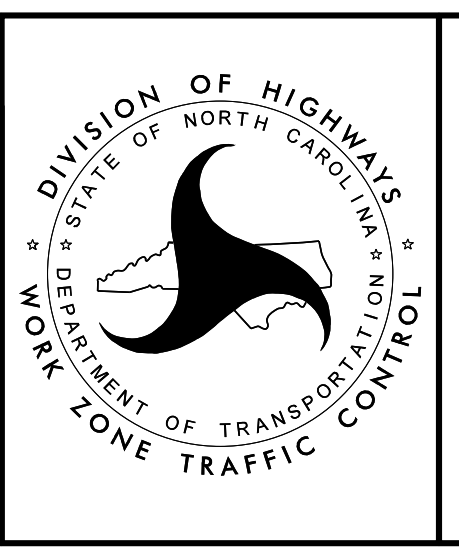PHASE I - STEP 2

**DOCUMENT NOT CONSIDERED FINAL  
 UNLESS ALL SIGNATURES COMPLETED**