


EXISTING LANE WIDTHS UNLESS OTHERWISE INDICATED
 SEE TMP-2E FOR KNOLL RIDGE DR OFFSITE DETOUR DETAIL
 SEE TMP-19A FOR PAVEMENT MARKINGS PRIOR TO OPENING KNOLL RIDGE DR

APPROVED: *Kevin Bishy*
 DATE: 3/7/2024
 SEAL
 NORTH CAROLINA
 PROFESSIONAL
 SEAL
 21047
 ENGINEER
 KEVIN W. BISHY

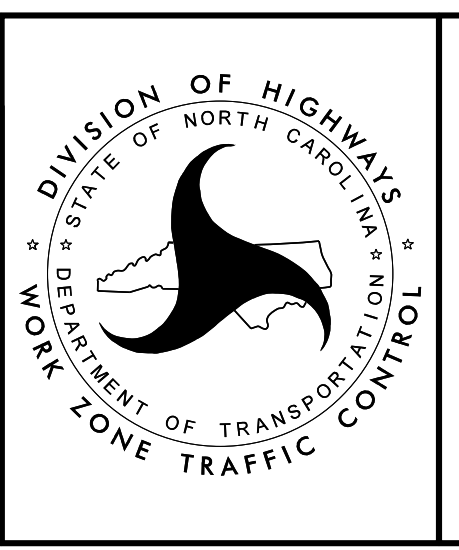

PHASE I - STEP 2