
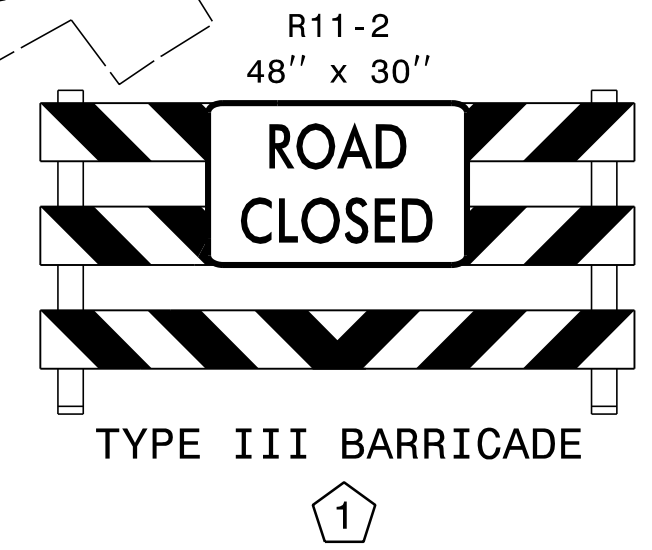



MATCHLINE -L- STA. 200+00 SEE TMP-19A

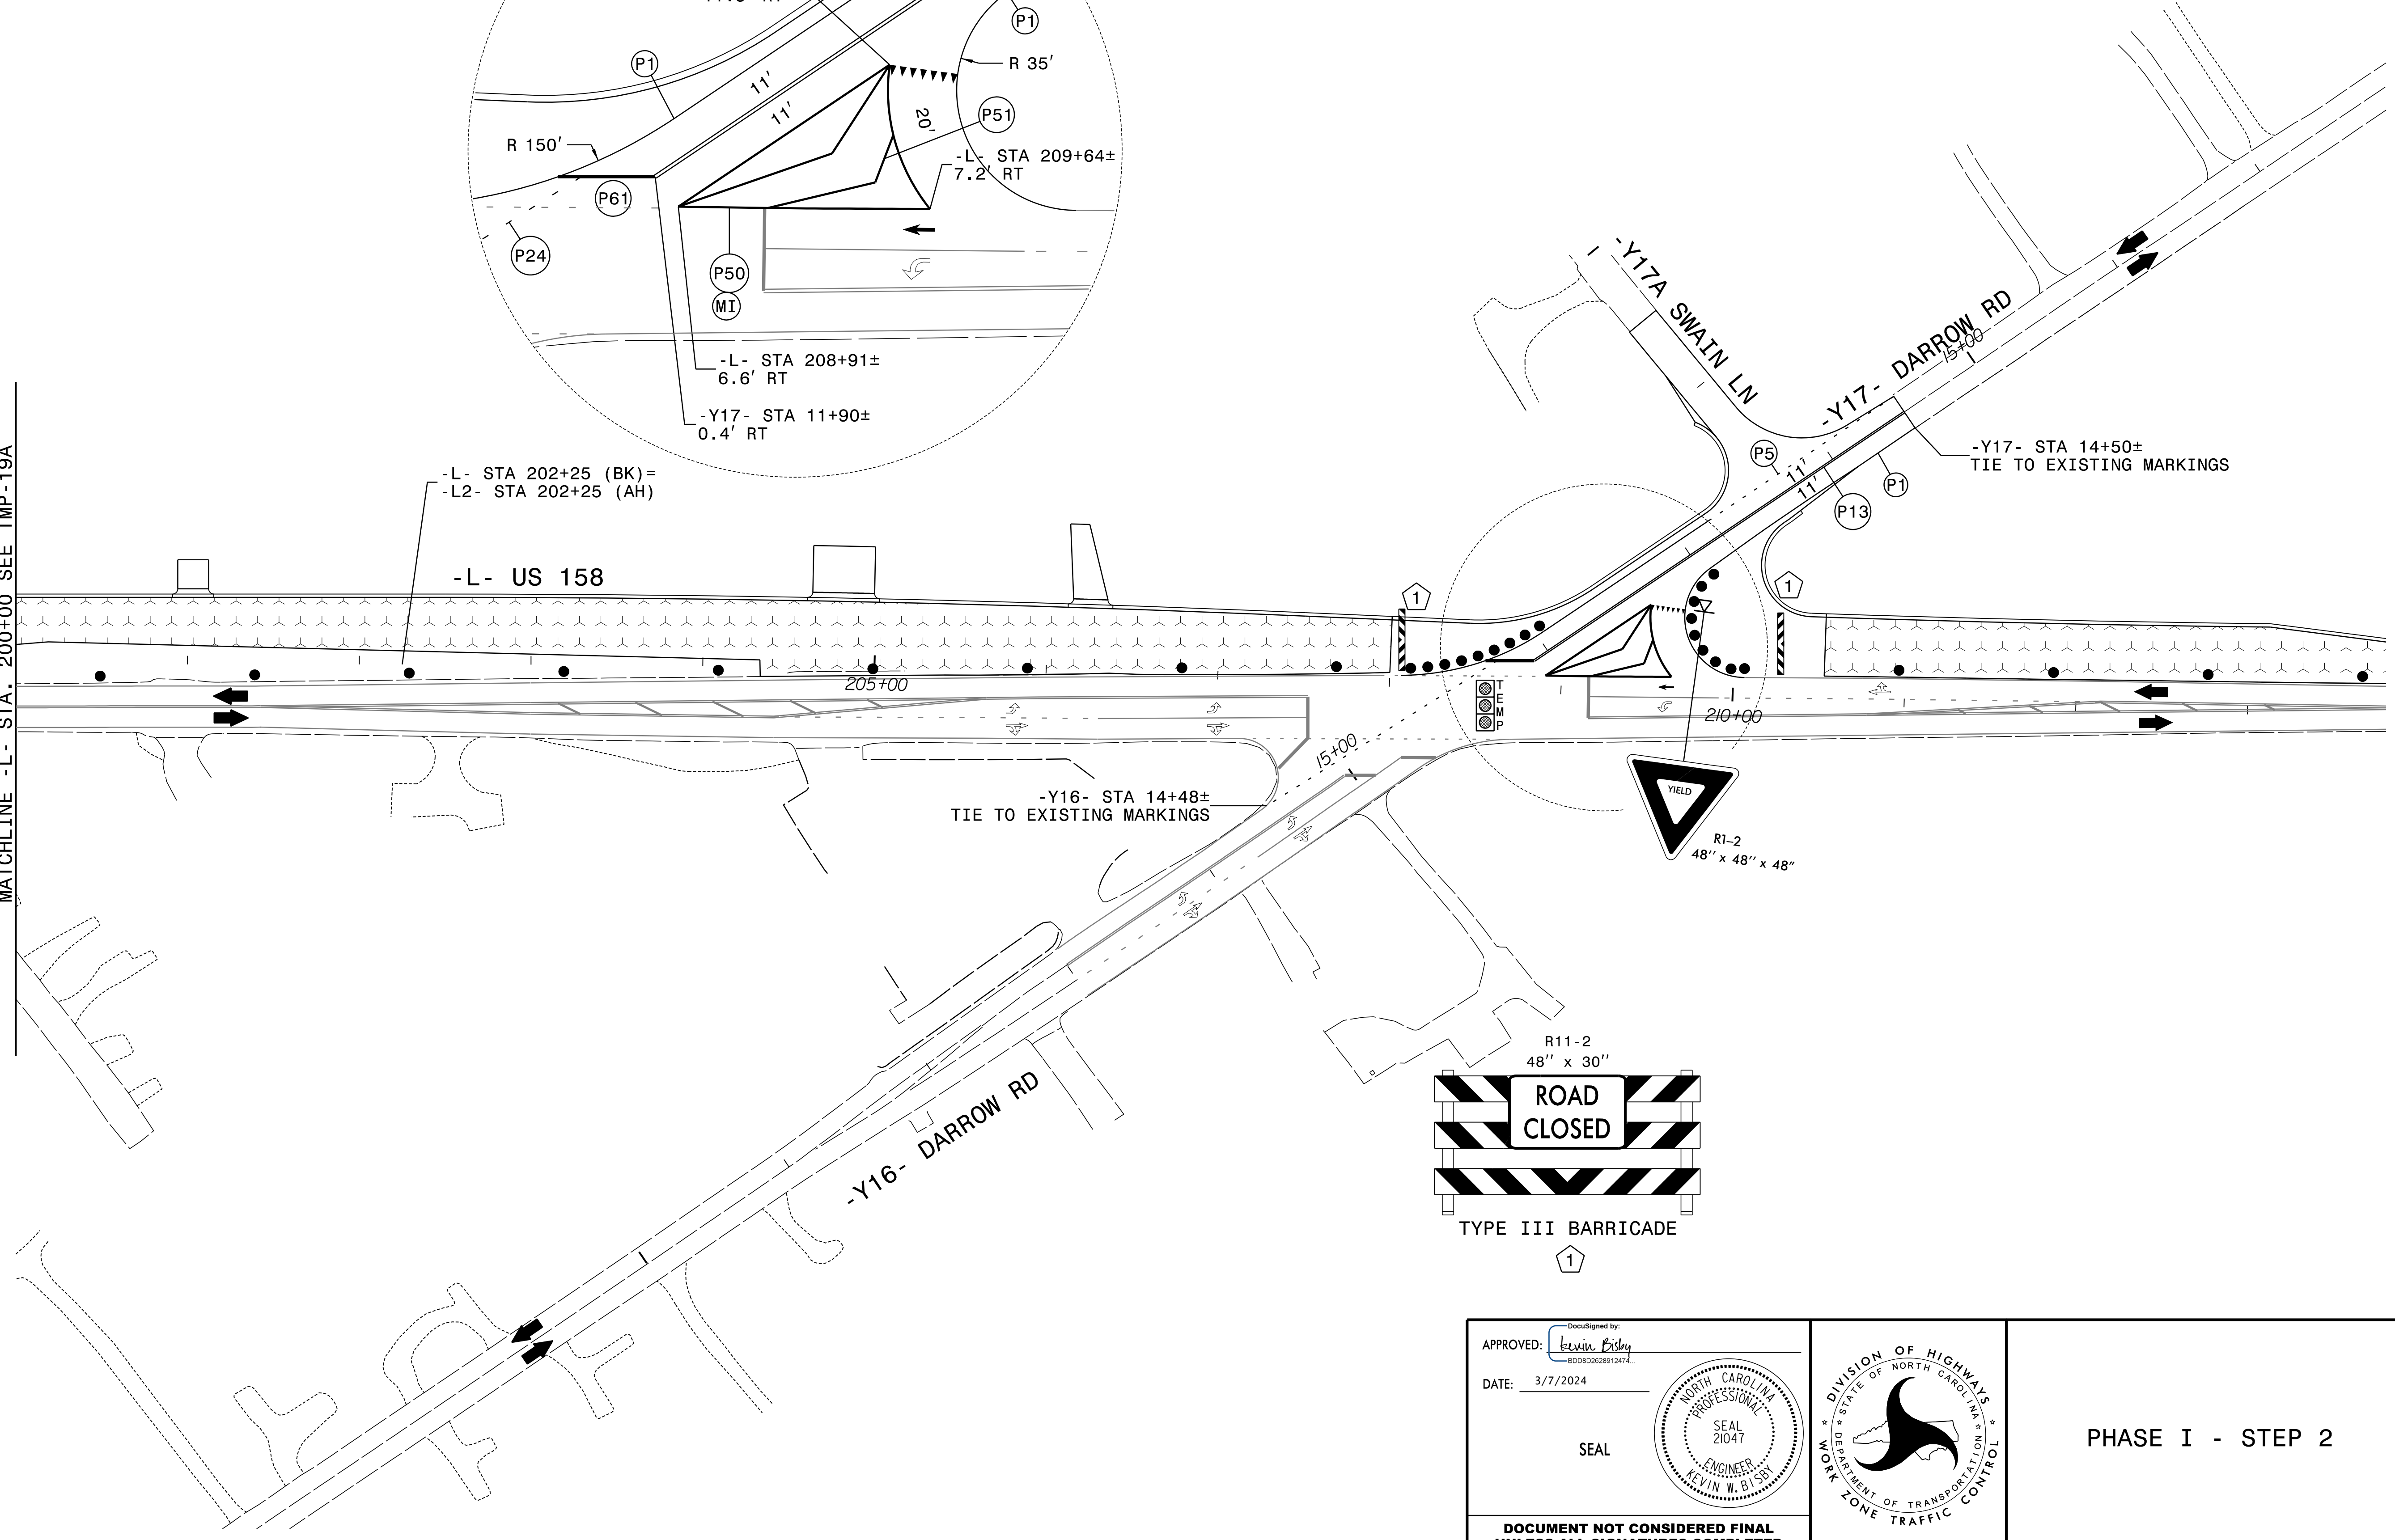

APPROVED: *Kevin Bishy*  
 DATE: 3/7/2024

SEAL

**DOCUMENT NOT CONSIDERED FINAL  
 UNLESS ALL SIGNATURES COMPLETED**

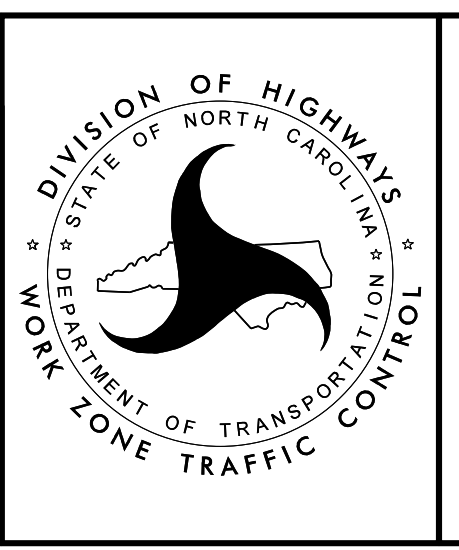

**DIVISION OF HIGHWAYS**  
 NORTH CAROLINA  
 DEPARTMENT OF TRANSPORTATION  
 WORK ZONE TRAFFIC CONTROL

PHASE I - STEP 2