
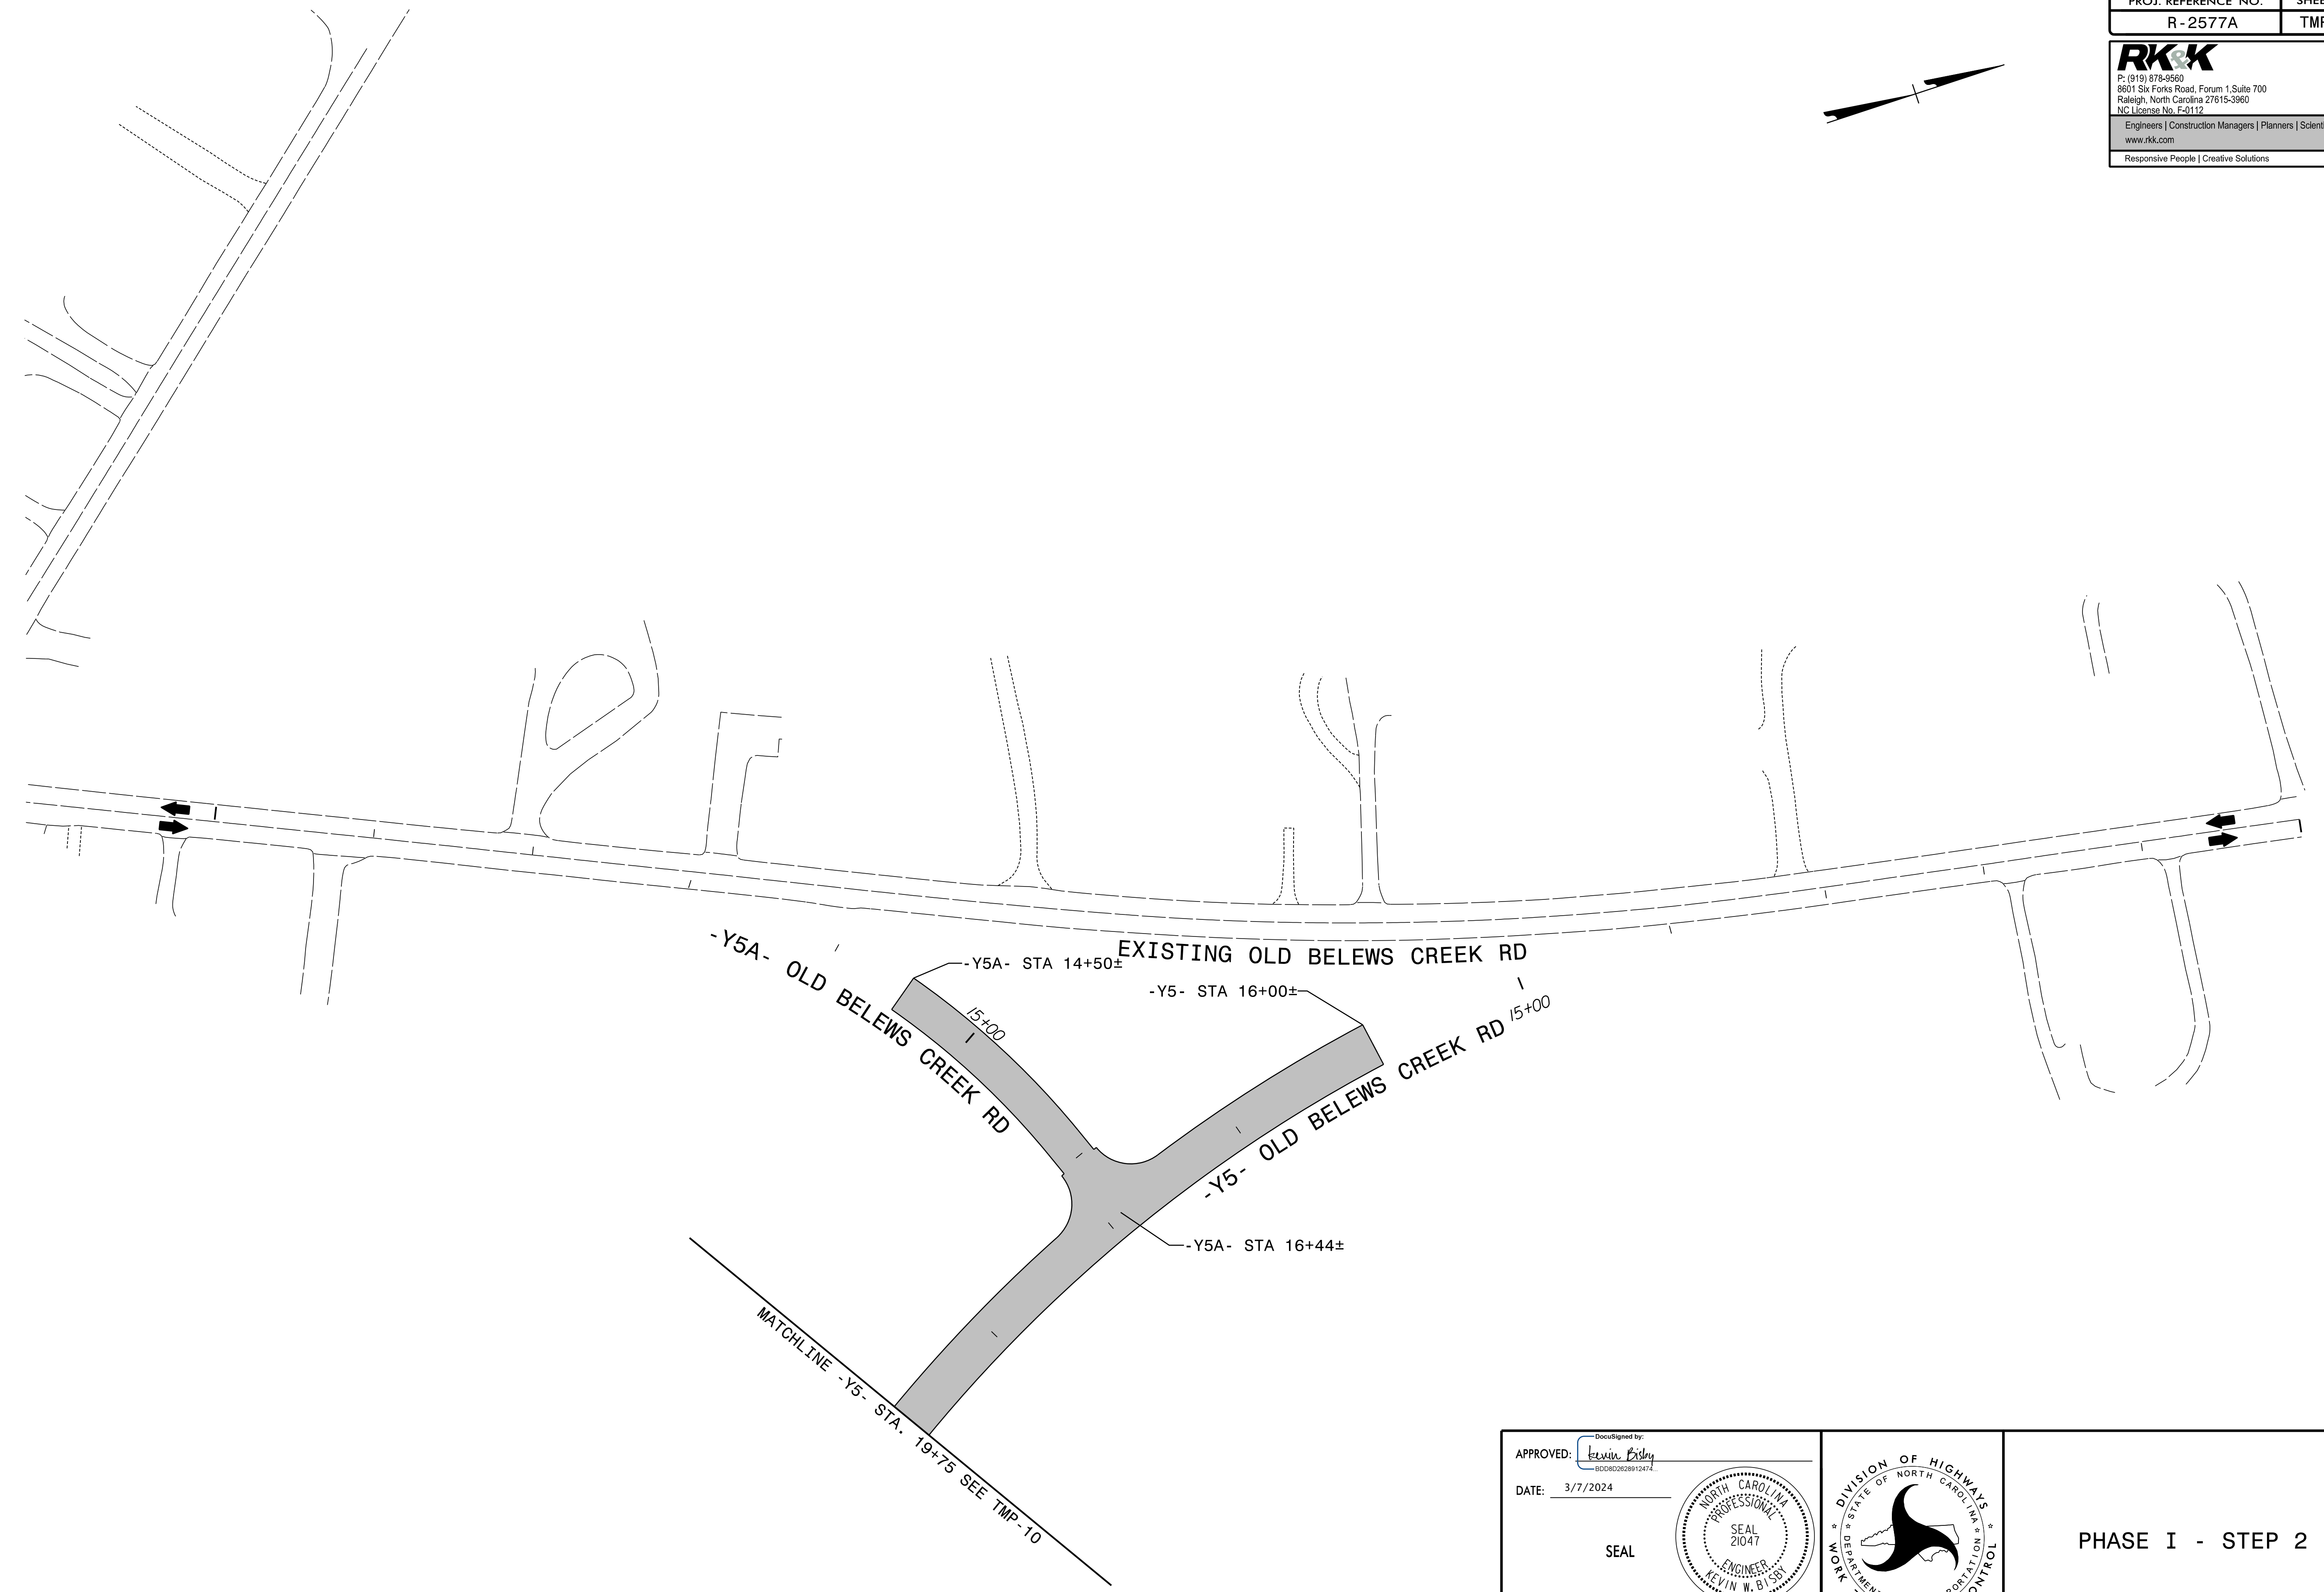


PROJ. REFERENCE NO.	SHEET NO.
R - 2577A	TMP - 29

RKK
 P: (919) 878-8560
 8601 Six Forks Road, Forum 1, Suite 700
 Raleigh, North Carolina 27615-3960
 NC License No. F-0112
 Engineers | Construction Managers | Planners | Scientists
 www.rkk.com
 Responsive People | Creative Solutions

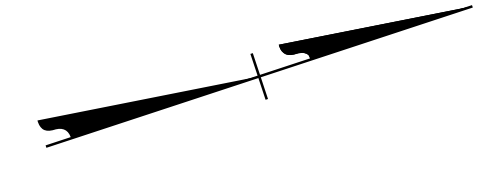


3/7/2024
 R-2577A_tmp_psh29.dgn
 Kolsby

APPROVED: *Kevin Bisby*
DocuSigned by: Kevin Bisby
 BDC0802628912472

DATE: 3/7/2024

SEAL

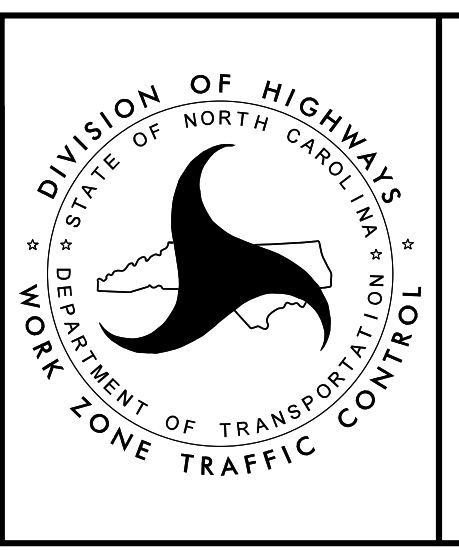

PHASE I - STEP 2

**DOCUMENT NOT CONSIDERED FINAL
 UNLESS ALL SIGNATURES COMPLETED**