


SEE TMP-2F FOR OLD BELEWS CREEK RD OFFSITE DETOUR DETAIL.
 SEE TMP-31A AND 31B FOR PAVEMENT MARKINGS PRIOR TO OPENING OLD BELEWS CREEK RD.
 USE INCIDENTAL STONE TO MAINTAIN DRIVEWAY ACCESSSES.

APPROVED: *Kevin Bisby*
DocuSigned by: Kevin Bisby
 BDC0802628912472

DATE: 3/7/2024

SEAL

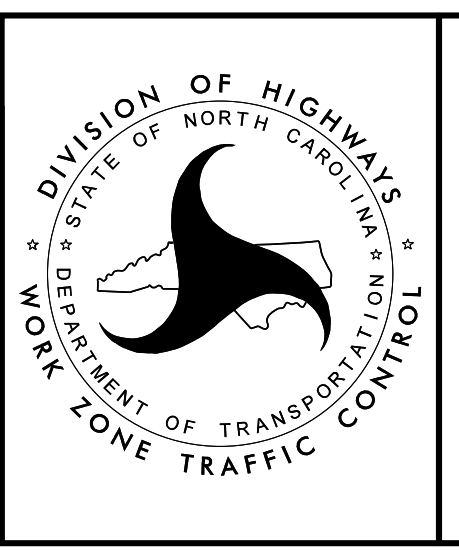

PHASE I - STEP 3

3/7/2024
 R-2577A_tmp_psh31.dgn
 K.Bisby

**DOCUMENT NOT CONSIDERED FINAL
 UNLESS ALL SIGNATURES COMPLETED**