


45' DRUM SPACING IN THE MEDIAN
 SEE TMP-34A FOR PAVEMENT MARKING STATION-OFFSET
 SEE TMP-34B FOR SECTION VIEW

APPROVED: *Kevin Bishy*
 DATE: 3/7/2024

SEAL

DOCUMENT NOT CONSIDERED FINAL
 UNLESS ALL SIGNATURES COMPLETED

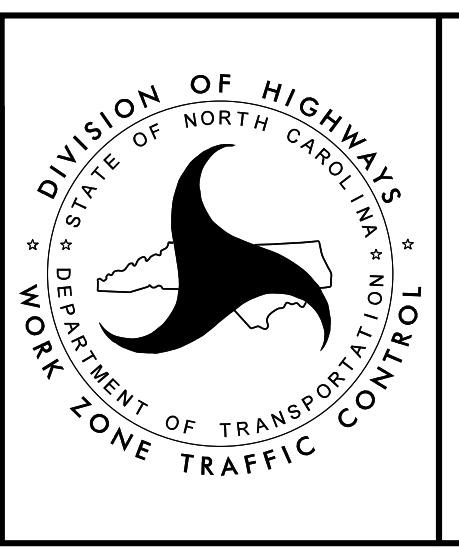

PHASE I - STEP 4

3/7/2024
 P-2577A_tmp_pst34.dgn
 R01bby