
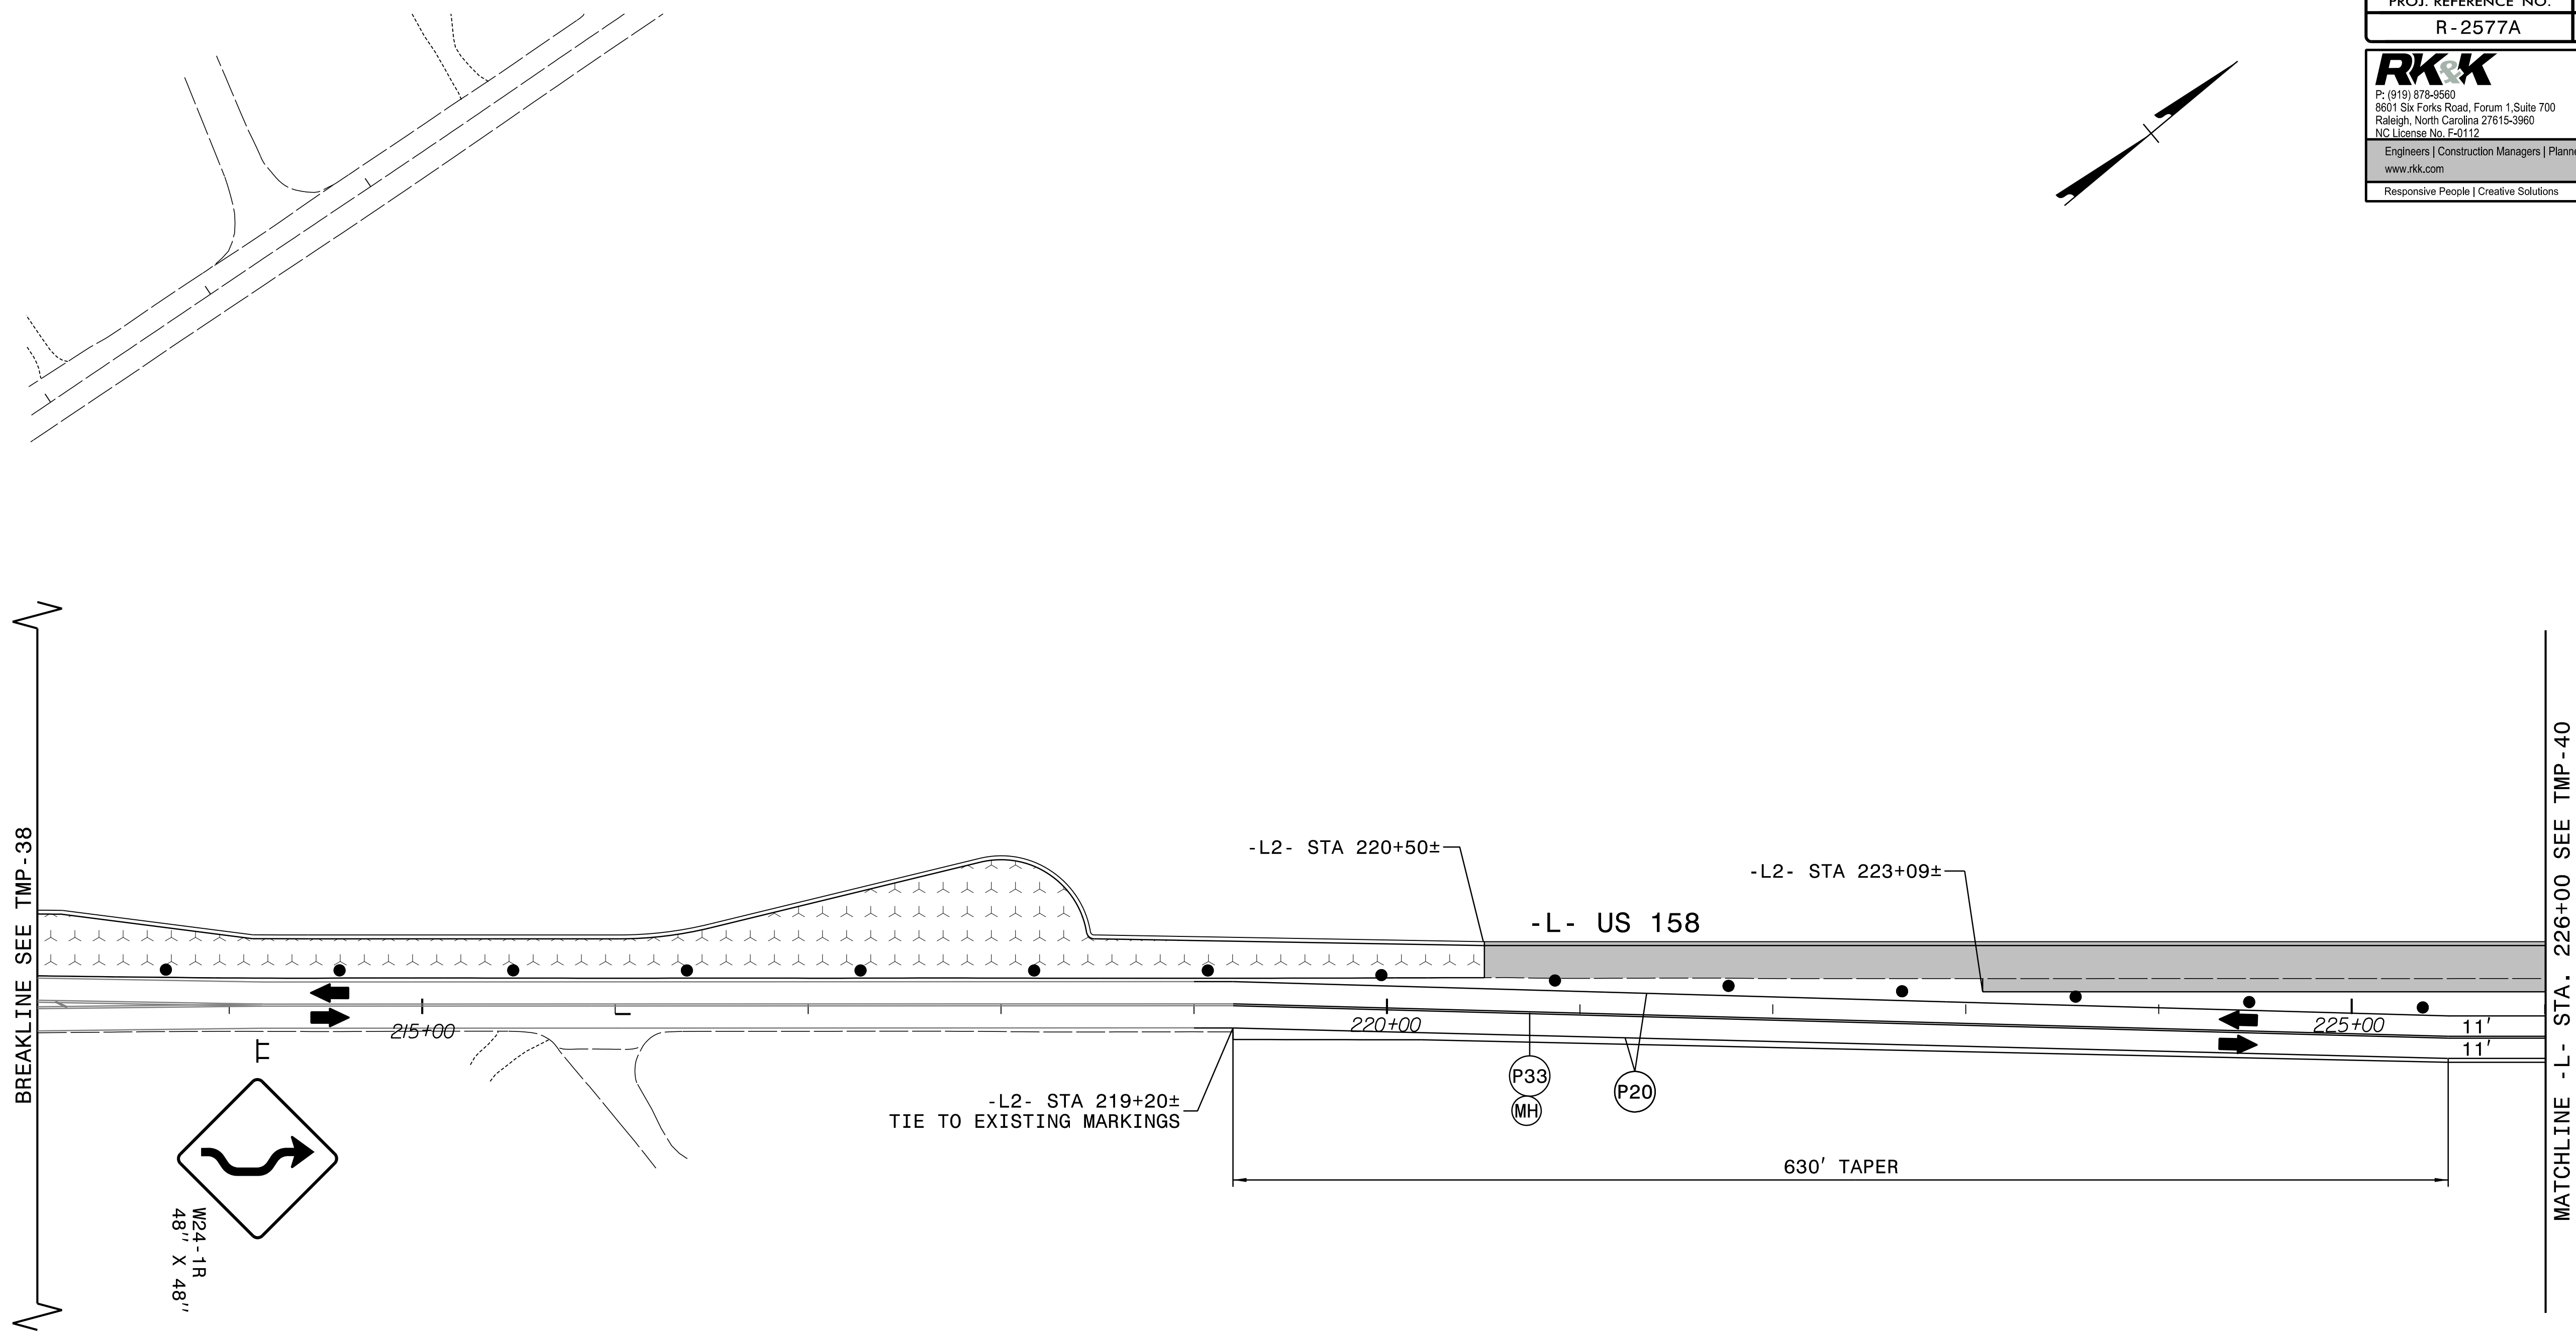


PROJ. REFERENCE NO.	SHEET NO.
R-2577A	TMP-39

RKK
 P: (919) 878-8560
 8601 Six Forks Road, Forum 1, Suite 700
 Raleigh, North Carolina 27615-3960
 NC License No. F-0112
 Engineers | Construction Managers | Planners | Scientists
 www.rkk.com
 Responsive People | Creative Solutions

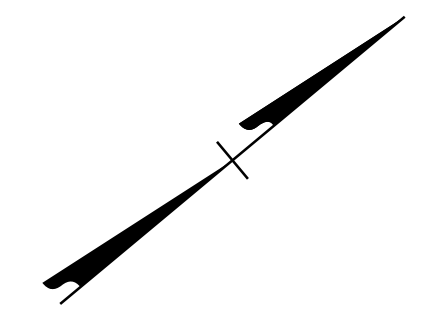

3/7/2024
 R-2577A_tmp_psh39.dgn
 KRobby

APPROVED: DATE: 3/7/2024 SEAL		 PHASE I - STEP 4
<p style="text-align: center;">DOCUMENT NOT CONSIDERED FINAL UNLESS ALL SIGNATURES COMPLETED</p>		