
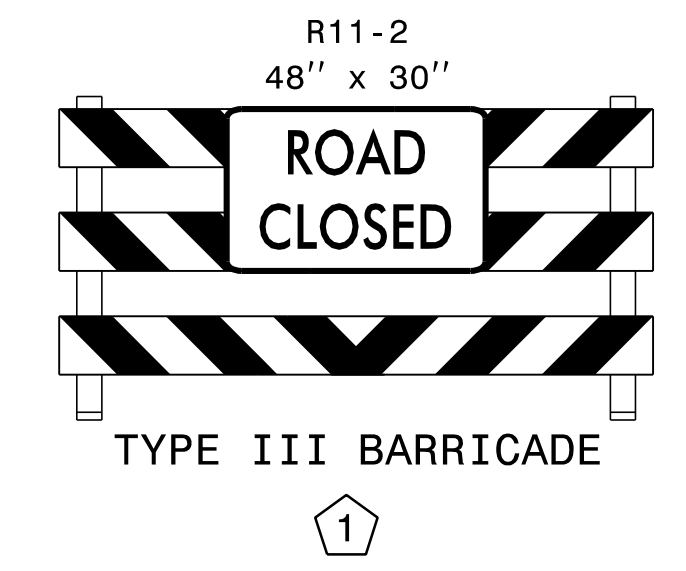
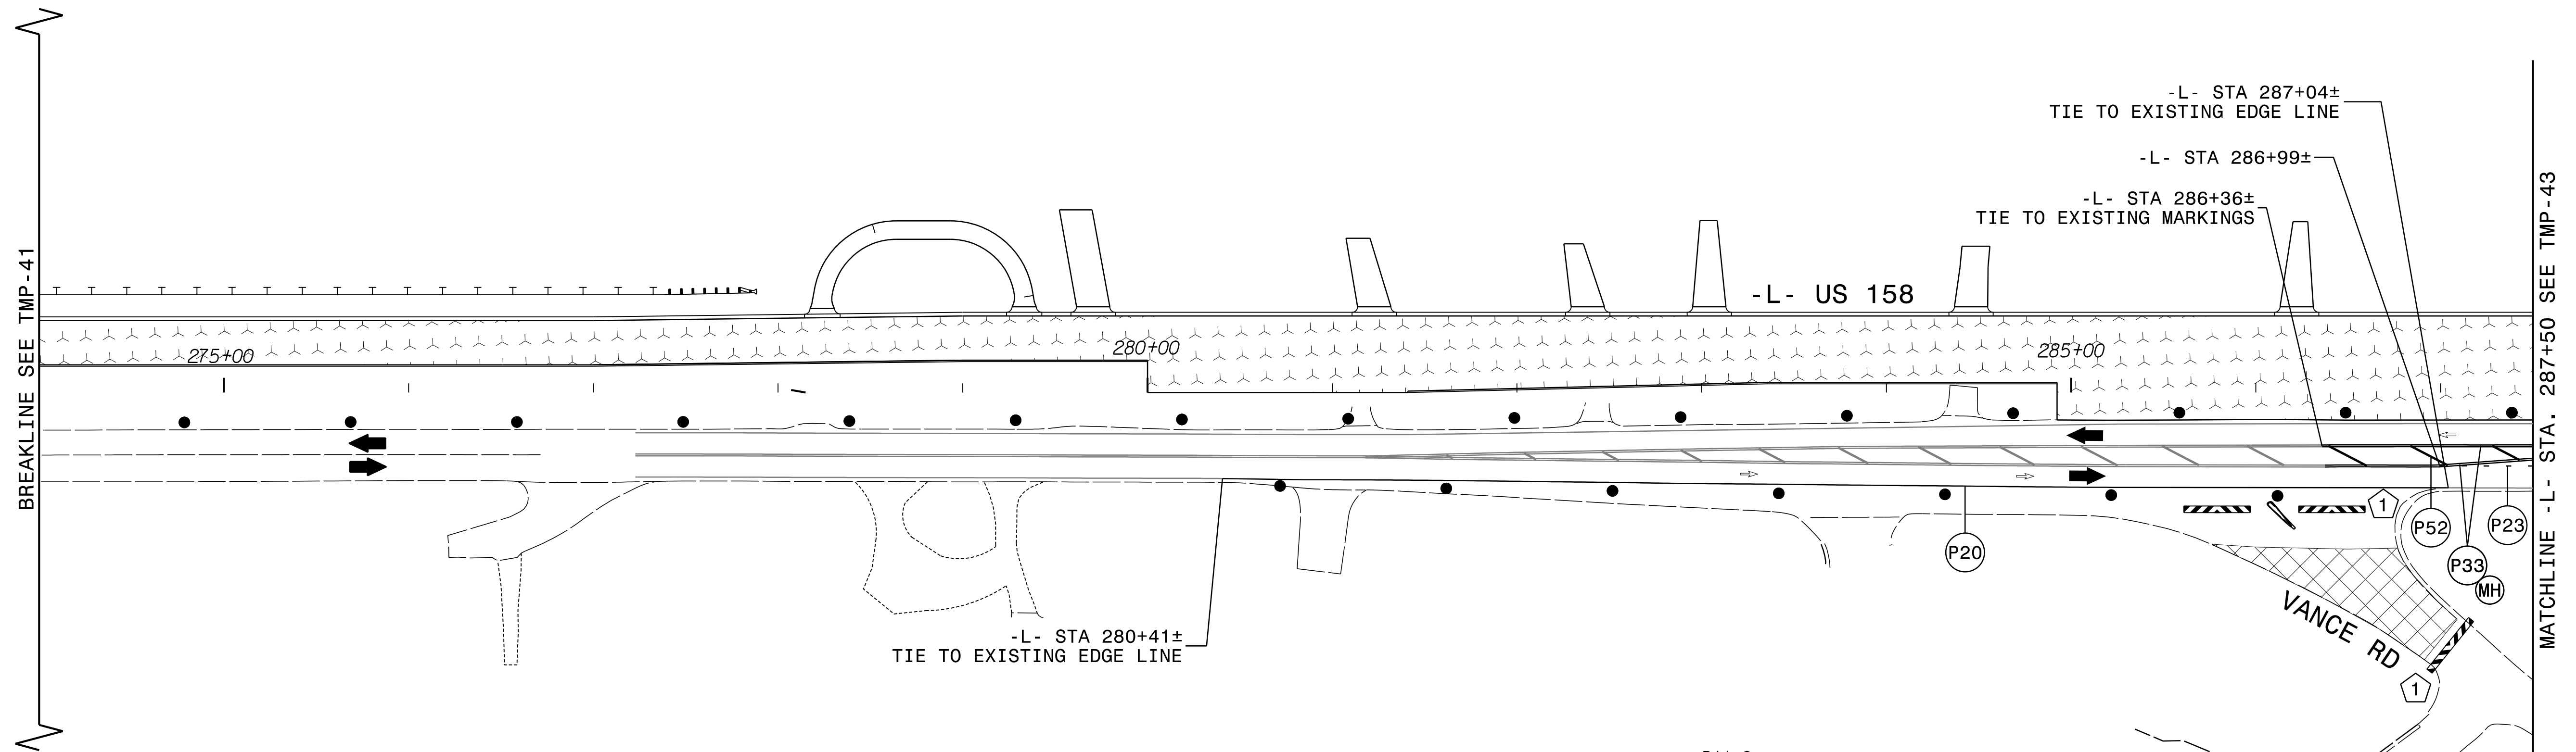


| | |
|---------------------|-----------|
| PROJ. REFERENCE NO. | SHEET NO. |
| R-2577A | TMP-42 |

RKK
 P: (919) 878-8560
 8601 Six Forks Road, Forum 1, Suite 700
 Raleigh, North Carolina 27615-3960
 NC License No. F-0112
 Engineers | Construction Managers | Planners | Scientists
 www.rkk.com
 Responsive People | Creative Solutions

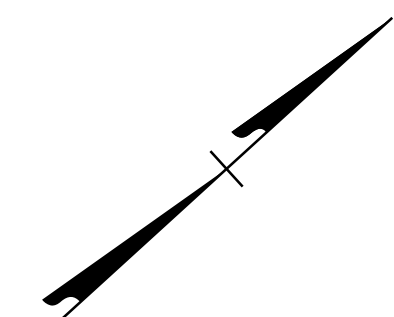


3/7/2024
 R-2577A_tmp_psh42.dgn
 KRobby

APPROVED: *Kevin Bisby*
DocuSigned by: Kevin Bisby
 B0C8D2628912472

DATE: 3/7/2024

SEAL

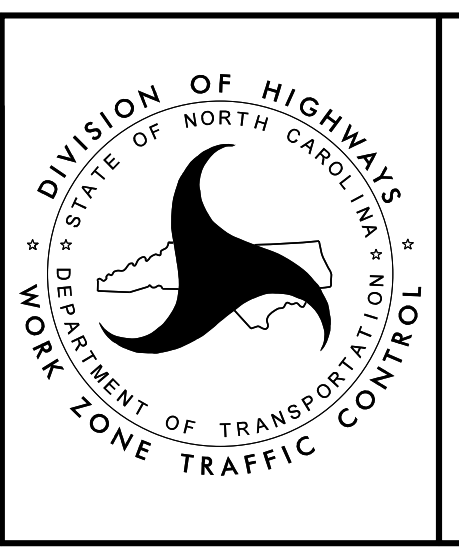

PHASE I - STEP 4

DOCUMENT NOT CONSIDERED FINAL
 UNLESS ALL SIGNATURES COMPLETED