

MATCHLINE -L- STA. 151+00 SEE TMP-48

MATCHLINE -L- STA. 164+00 SEE TMP-50

-L- STA 151+50± - 23.1' LT
 -L- STA 152+00± - 25.1' LT
 -L- STA 152+50± - 25.9' LT


CLOSE LEFT TURN LANE
 SPACE DRUMS AT 40'

3/7/2024
 R-2577A_tmp_psh49.dgn
 Rolsby

APPROVED: *Kevin Bishop*
 DATE: 3/7/2024

SEAL

**DOCUMENT NOT CONSIDERED FINAL
 UNLESS ALL SIGNATURES COMPLETED**

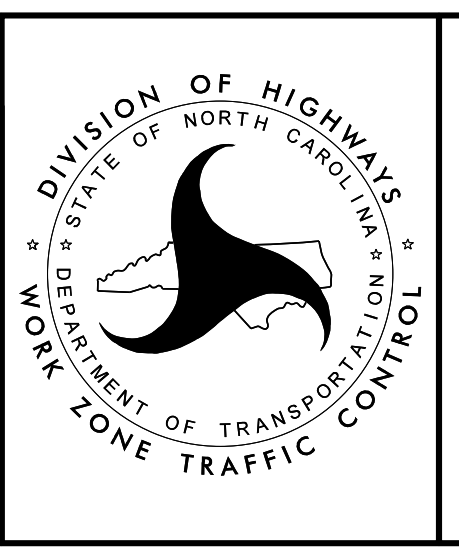

PHASE I - STEP 6