
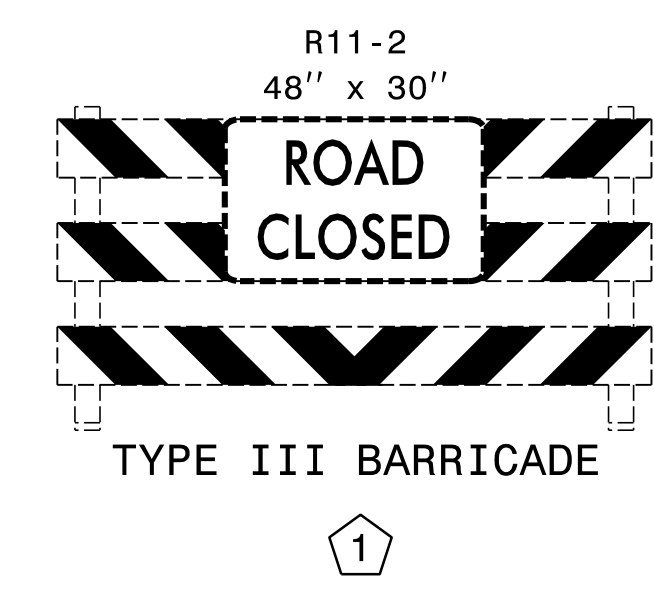
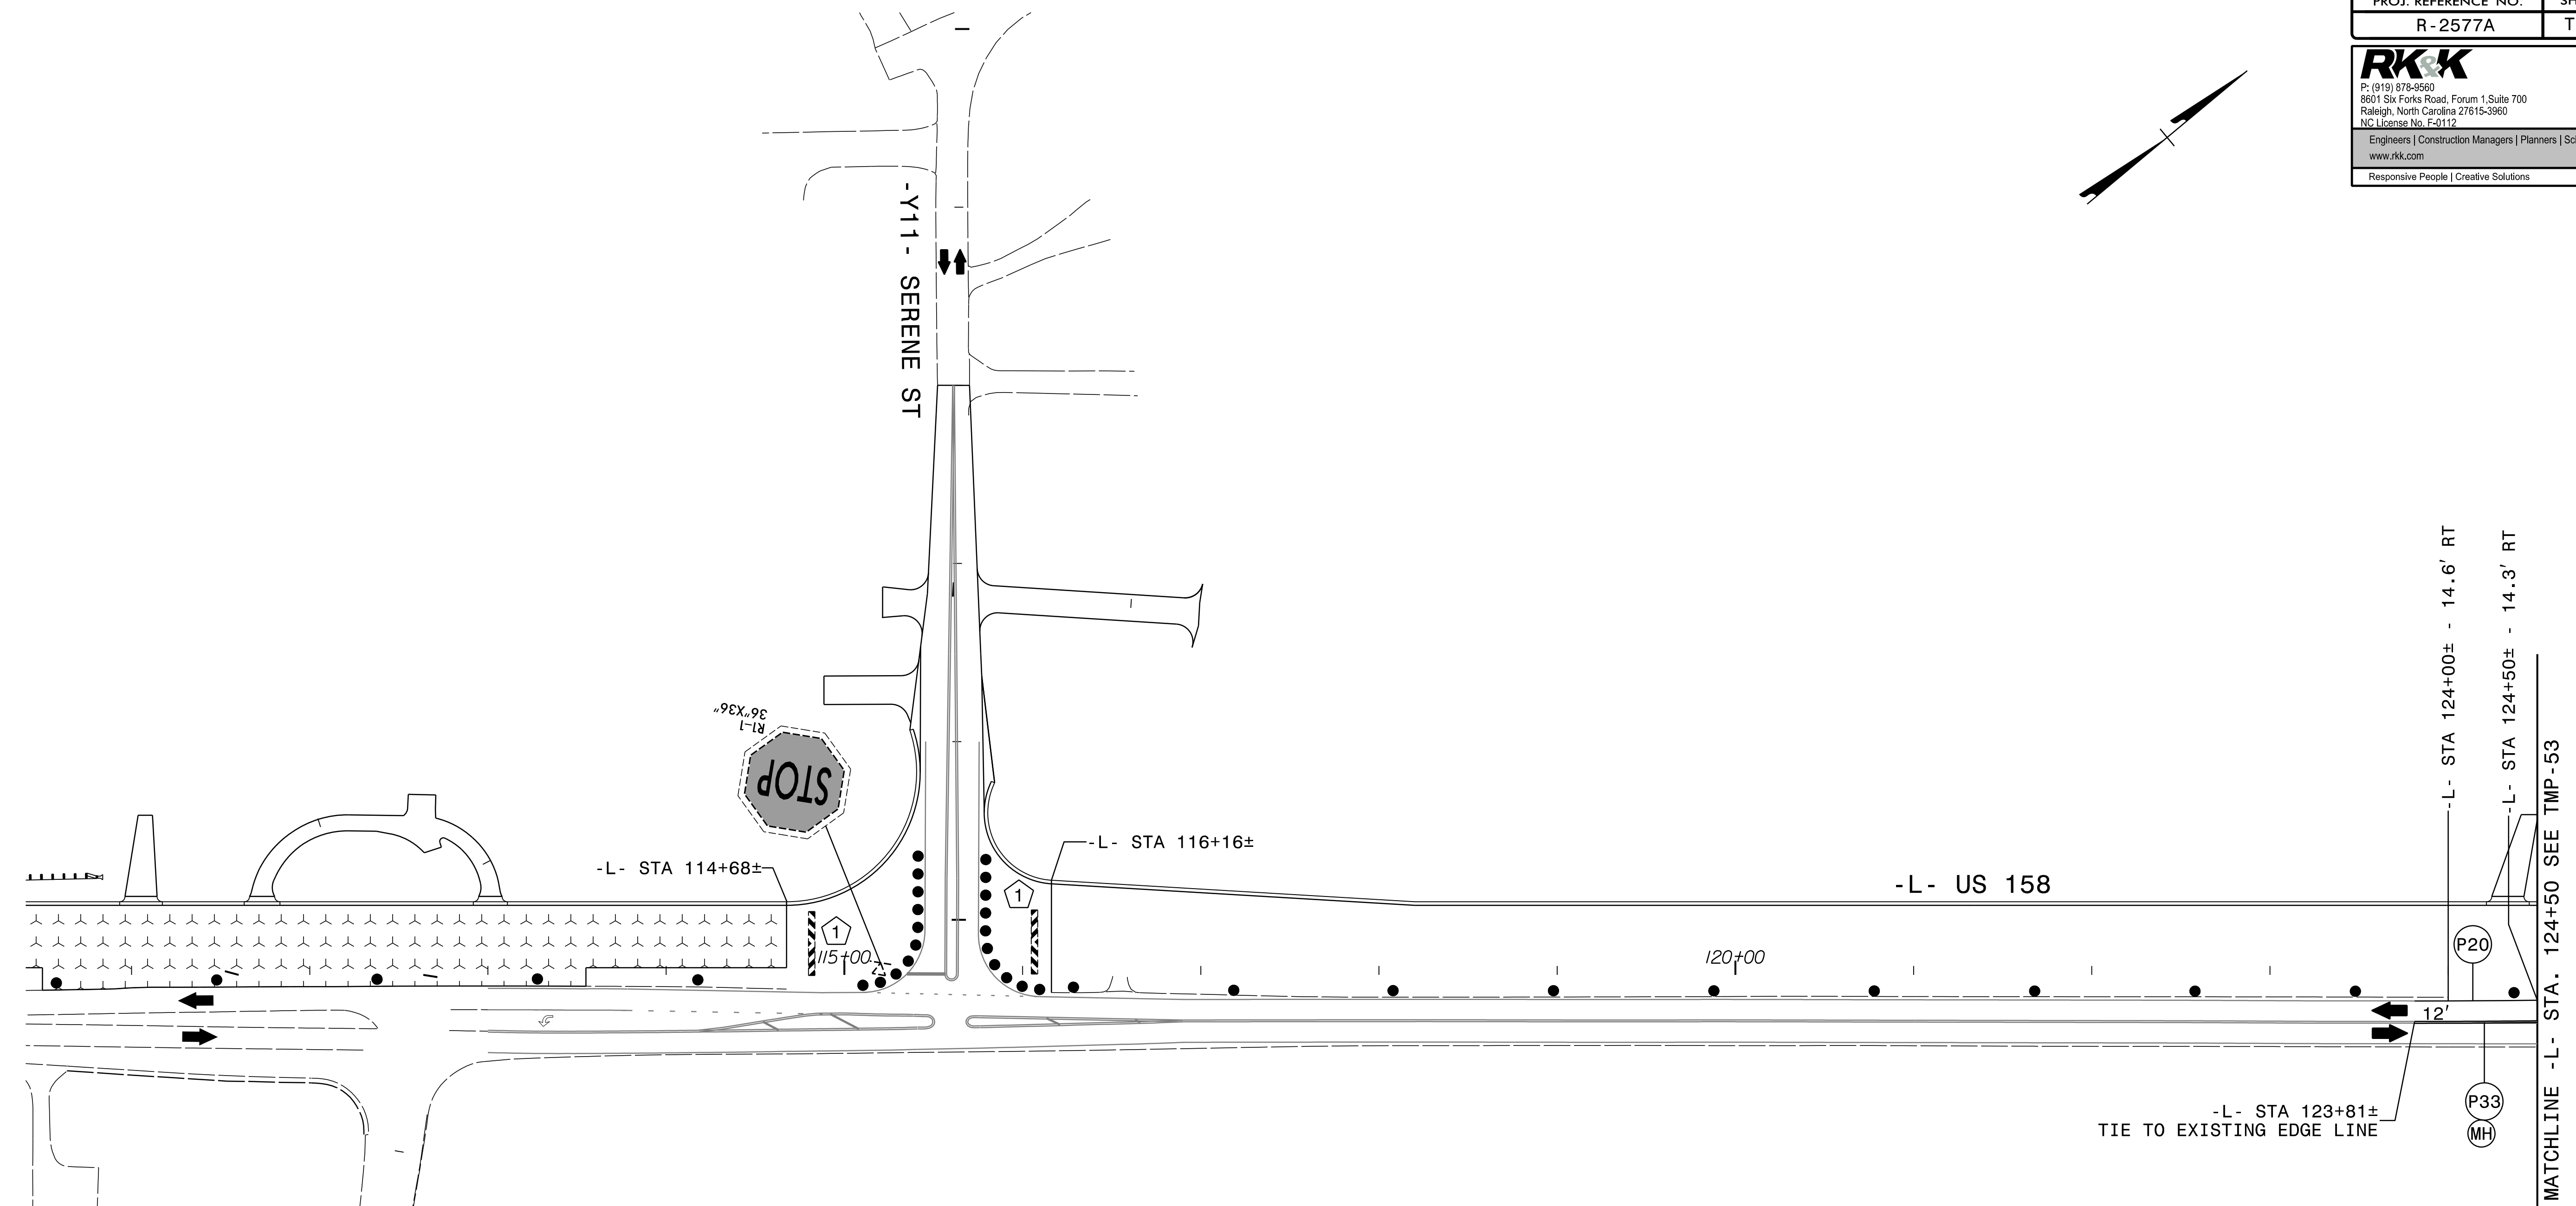


PROJ. REFERENCE NO.	SHEET NO.
R-2577A	TMP-52

**RKK**  
 P: (919) 878-8560  
 8601 Six Forks Road, Forum 1, Suite 700  
 Raleigh, North Carolina 27615-3960  
 NC License No. F-0112  
 Engineers | Construction Managers | Planners | Scientists  
 www.rkk.com  
 Responsive People | Creative Solutions

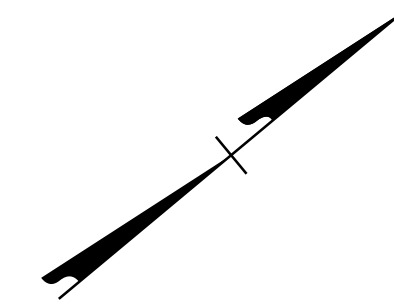


3/7/2024  
 R-2577A\_tmp\_psh52.dgn  
 Kolsby

APPROVED: *Kevin Bisby*  
 DATE: 3/7/2024

SEAL

**DOCUMENT NOT CONSIDERED FINAL  
 UNLESS ALL SIGNATURES COMPLETED**

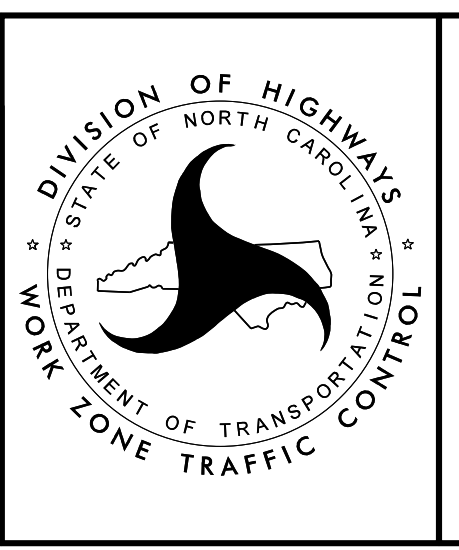

PHASE I - STEP 6