


W1-6R
48" x 24"

SEE TMP-63A FOR PAVEMENT MARKING LAYOUT
 ERECT PROPOSED SIGNS AS APPLICABLE

APPROVED: *Kevin Bishy*
 DATE: 3/7/2024
 SEAL
 NORTH CAROLINA PROFESSIONAL ENGINEER
 KEVIN W. BISHY
 21047

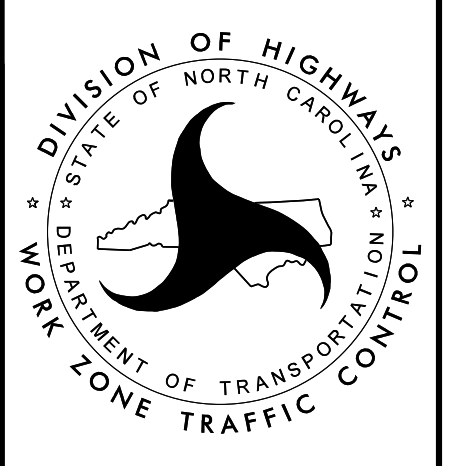

PHASE II - STEP 1 AND 2

3/7/2024
 P-2577A_tmp_psh63.dgn
 Robby