
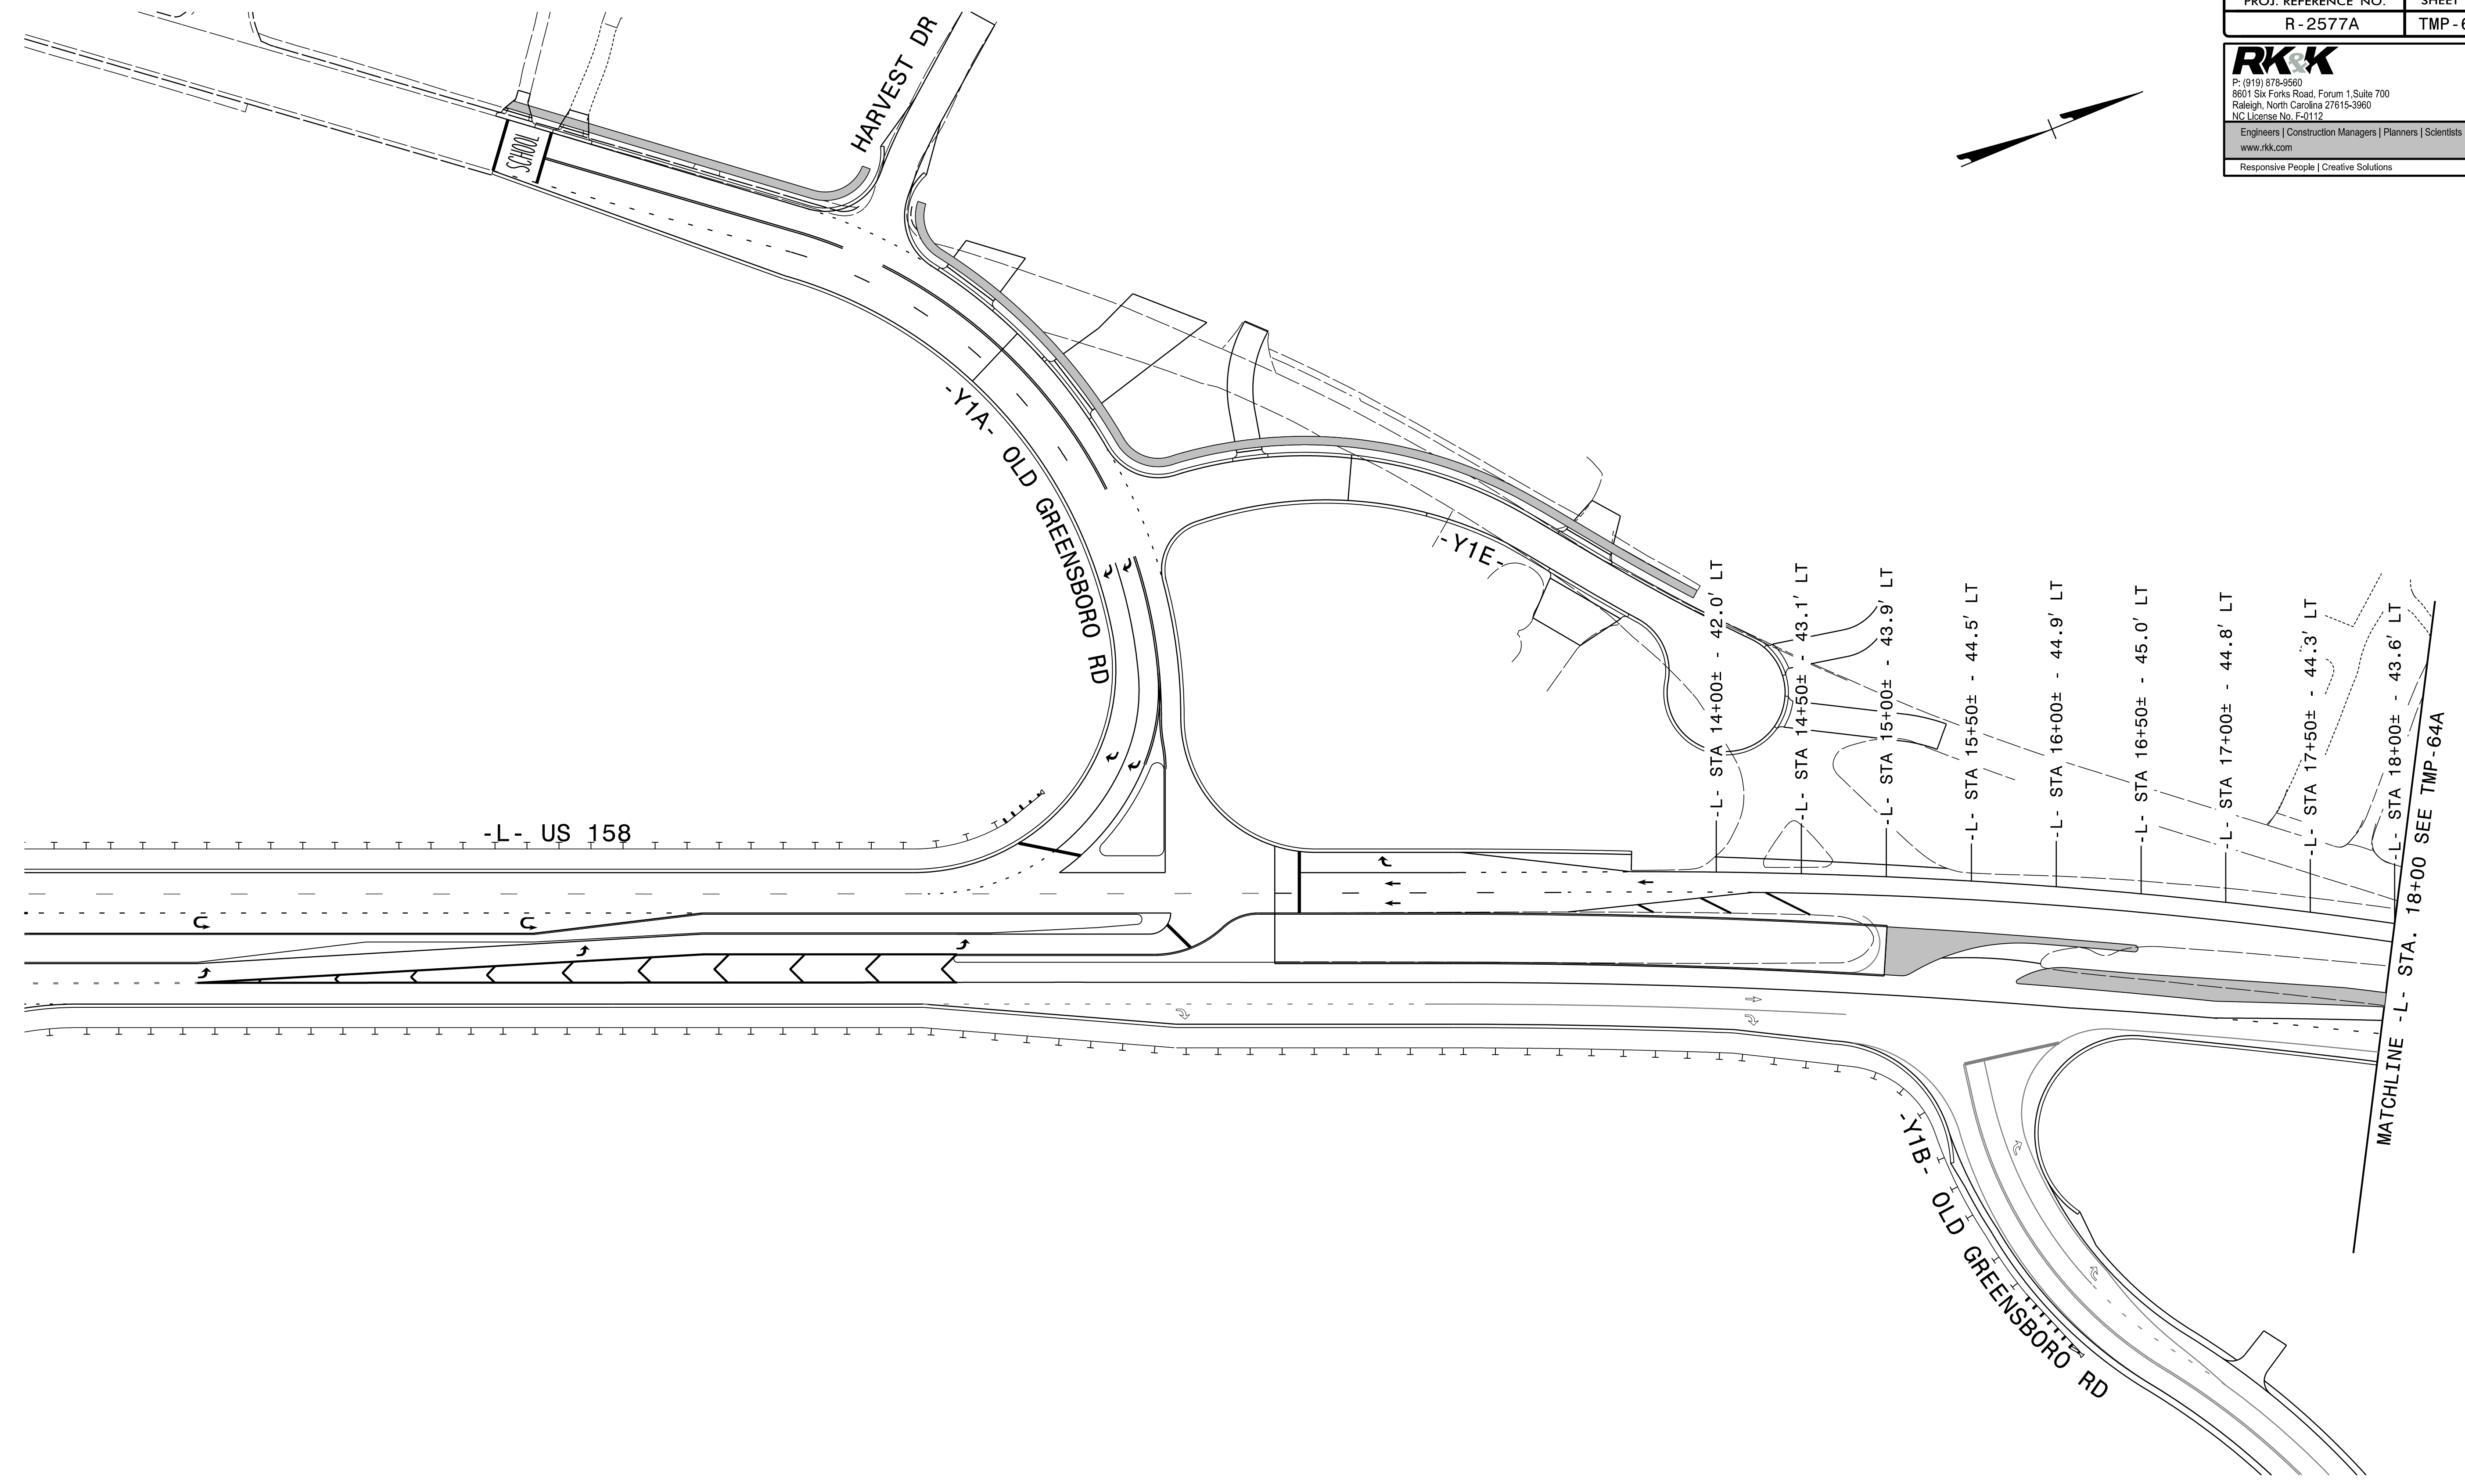
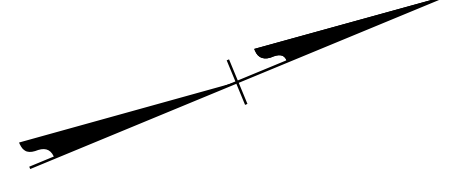


PROJ. REFERENCE NO.	SHEET NO.
R-2577A	TMP-63A

RKK
 P: (919) 878-8560
 8601 Six Forks Road, Forum 1, Suite 700
 Raleigh, North Carolina 27615-3960
 NC License No. F-0112
 Engineers | Construction Managers | Planners | Scientists
 www.rkk.com
 Responsive People | Creative Solutions

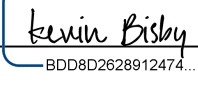


3/7/2024
 R-2577A_tmp_psh63A.dgn
 KRobby


APPROVED: 
DocuSigned by: Kevin Bishop
 B0C80262891247

DATE: 3/7/2024

SEAL

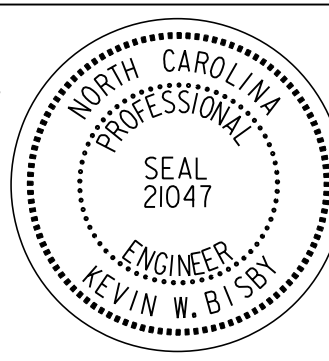

**DOCUMENT NOT CONSIDERED FINAL
 UNLESS ALL SIGNATURES COMPLETED**

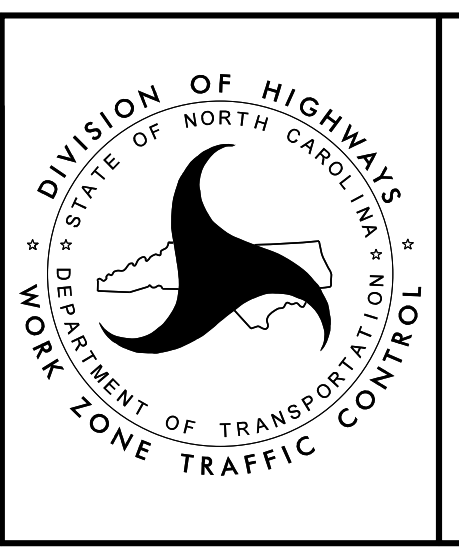

PHASE II - STEP 1 AND 2