
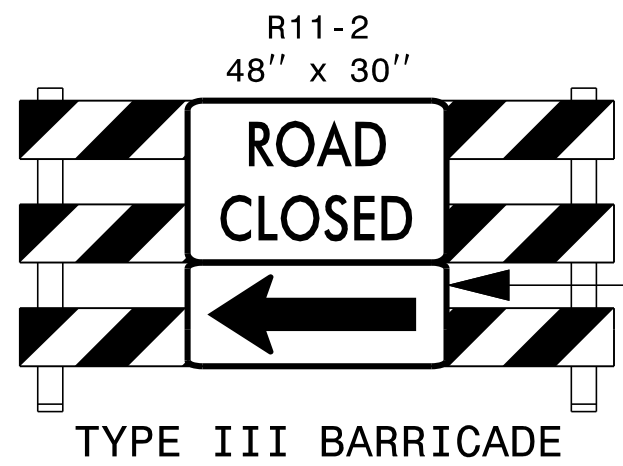



MATCHLINE - L- STA. 18+00 SEE TMP-63

MATCHLINE - Y1B- STA. 13+50 SEE TMP-63


MATCHLINE - L- STA. 31+00 SEE TMP-65

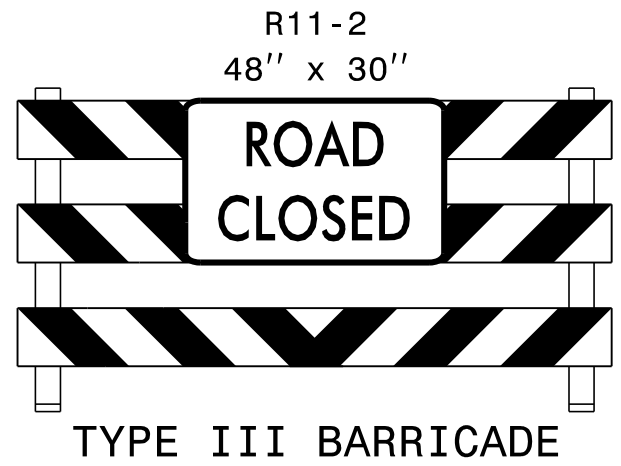


W1-6L  
48" x 24"

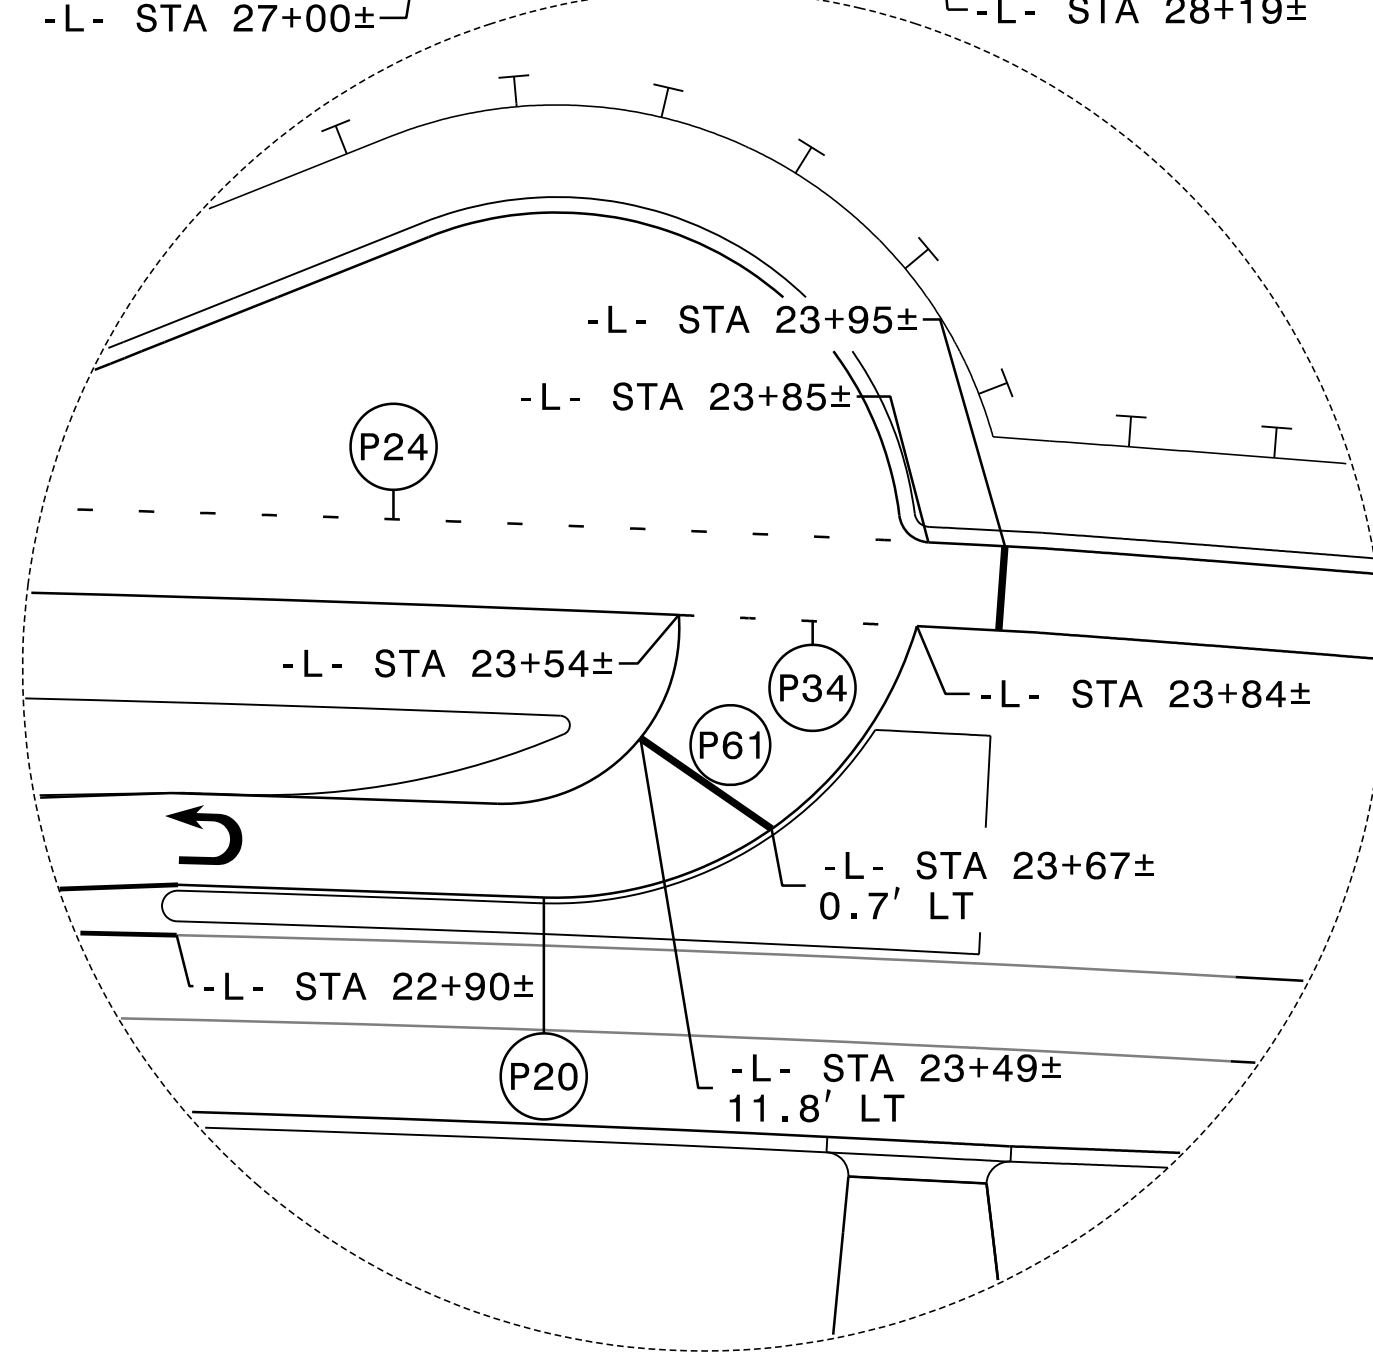


SEE TMP-64A FOR PAVEMENT MARKING LAYOUT  
 ERECT PROPOSED SIGNS AS APPLICABLE

APPROVED:   
 DATE: 3/7/2024

SEAL

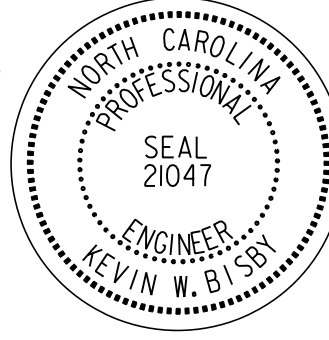

**DOCUMENT NOT CONSIDERED FINAL  
 UNLESS ALL SIGNATURES COMPLETED**

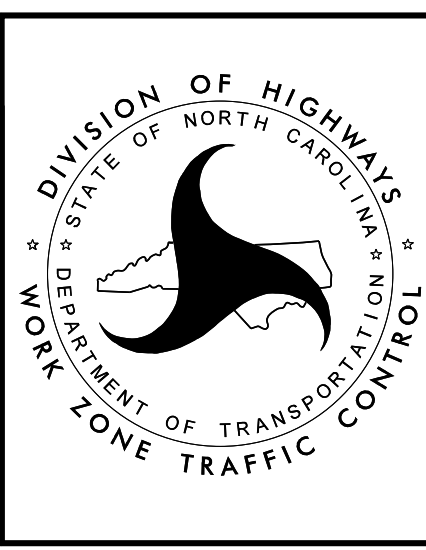

PHASE II - STEP 1, 2 AND 3

3/7/2024  
 R-2577A\_tmp\_psh64.dgn  
 R01sby