

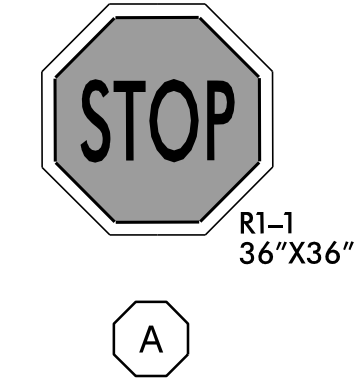
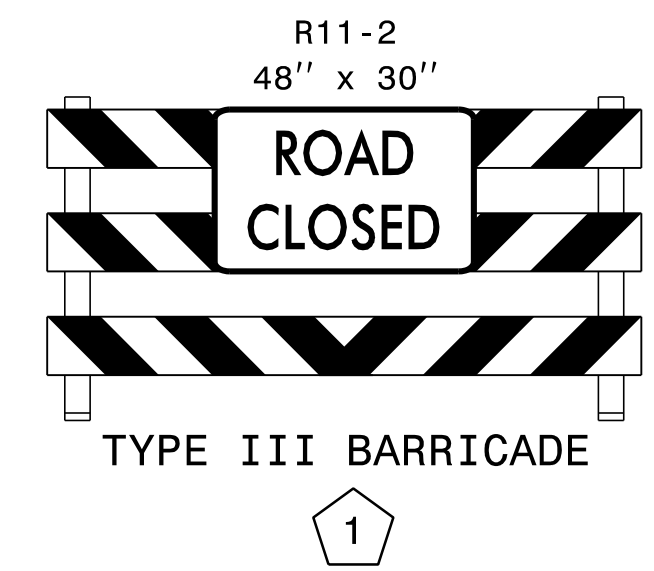


WEDGING AS NEEDED

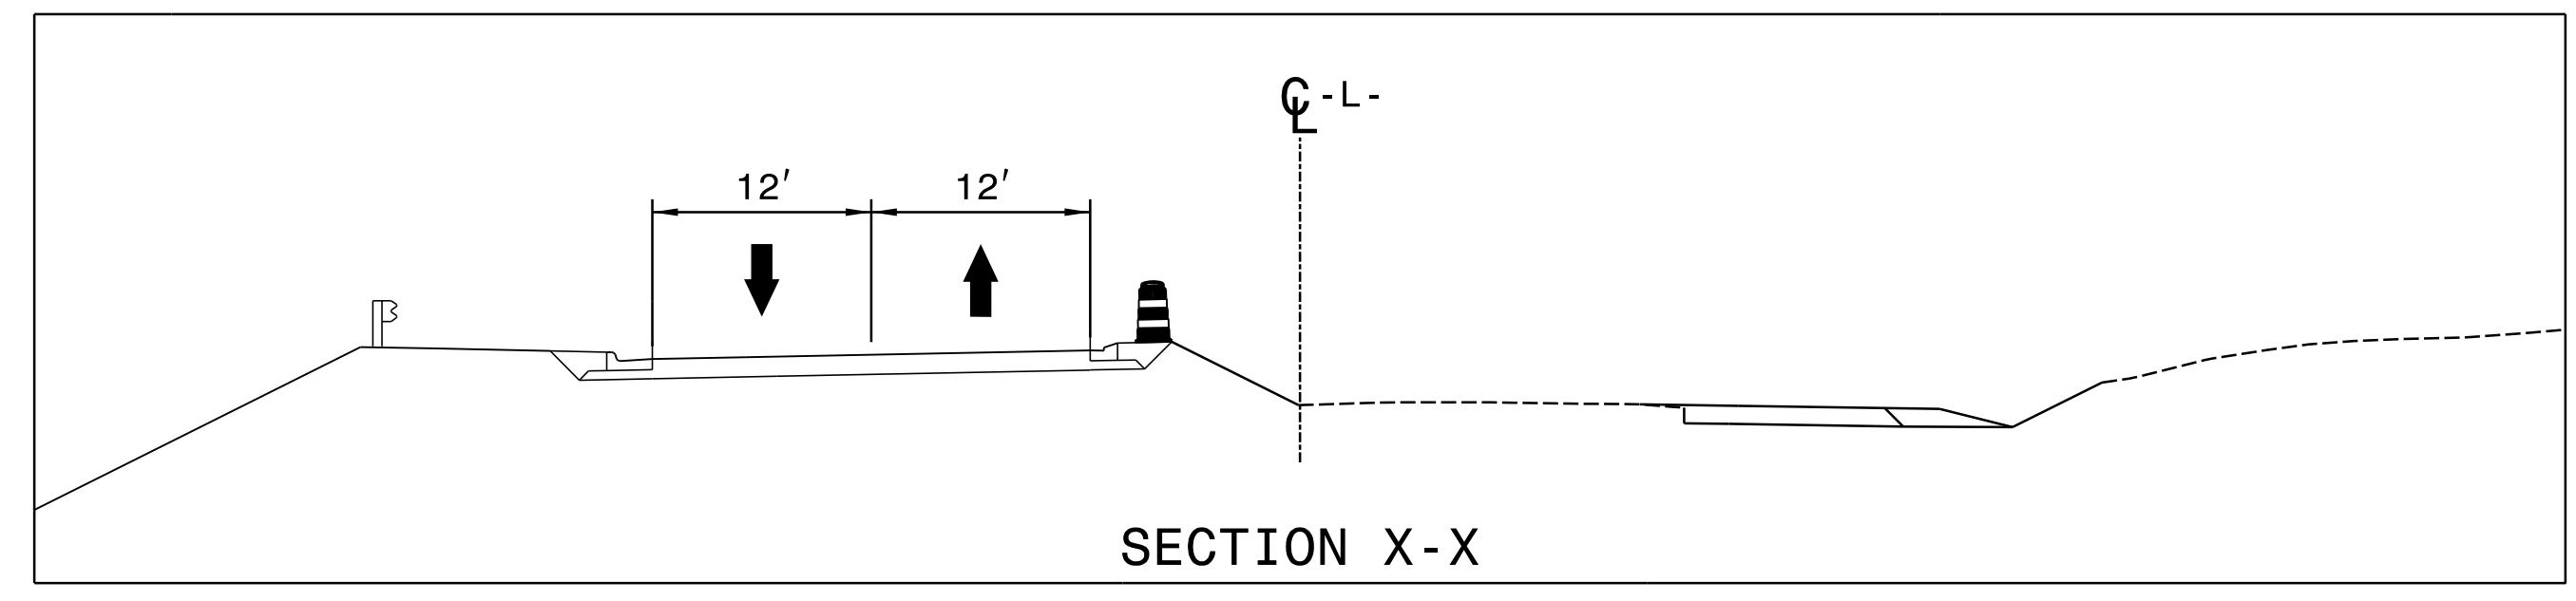

APPROVED: *Kevin Bisby*  
 DATE: 3/7/2024  
 SEAL  
 NORTH CAROLINA PROFESSIONAL ENGINEER  
 KEVIN W. BISBY  
 SEAL 21047

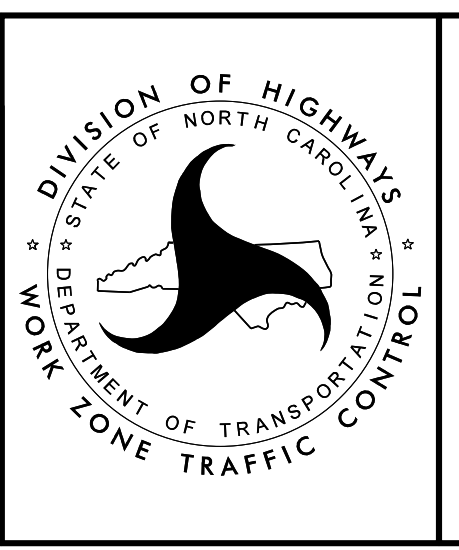

PHASE II - STEP 3

3/7/2024  
 R-2577A\_tmp\_psh65.dgn  
 K.Bisby