


MATCHLINE - L- STA. 177+00 SEE TMP - 73A


- L- STA 177+50± - 7.4' RT
- L- STA 178+00± - 5.6' RT
- L- STA 178+50± - 3.5' RT
- L- STA 179+00± - 1.2' RT
- L- STA 179+50± - 1.3' LT
- L- STA 180+00± - 4.1' LT
- L- STA 180+50± - 7.2' LT
- L- STA 181+00± - 10.5' LT
- L- STA 181+50± - 14.0' LT
- L- STA 182+00± - 17.2' LT
- L- STA 182+50± - 20.0' LT
- L- STA 183+00± - 22.4' LT
- L- STA 183+50± - 24.3' LT
- L- STA 184+00± - 25.9' LT
- L- STA 184+50± - 27.0' LT
- L- STA 185+00± - 27.7' LT

3/7/2024
R-2577A_tmp_psh74A.dgn
KJL/bdy


APPROVED: 
DocuSigned by: Kevin W. Bishop
800802628912474

DATE: 3/7/2024

SEAL

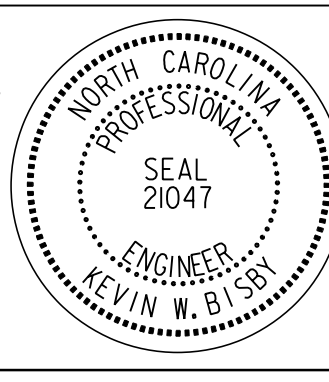

**DOCUMENT NOT CONSIDERED FINAL
UNLESS ALL SIGNATURES COMPLETED**

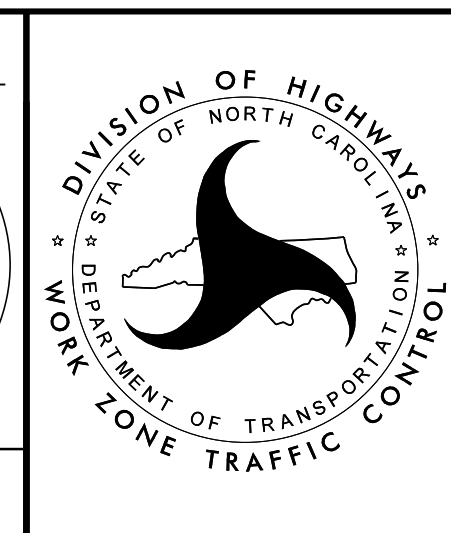

PHASE II - STEP 3