



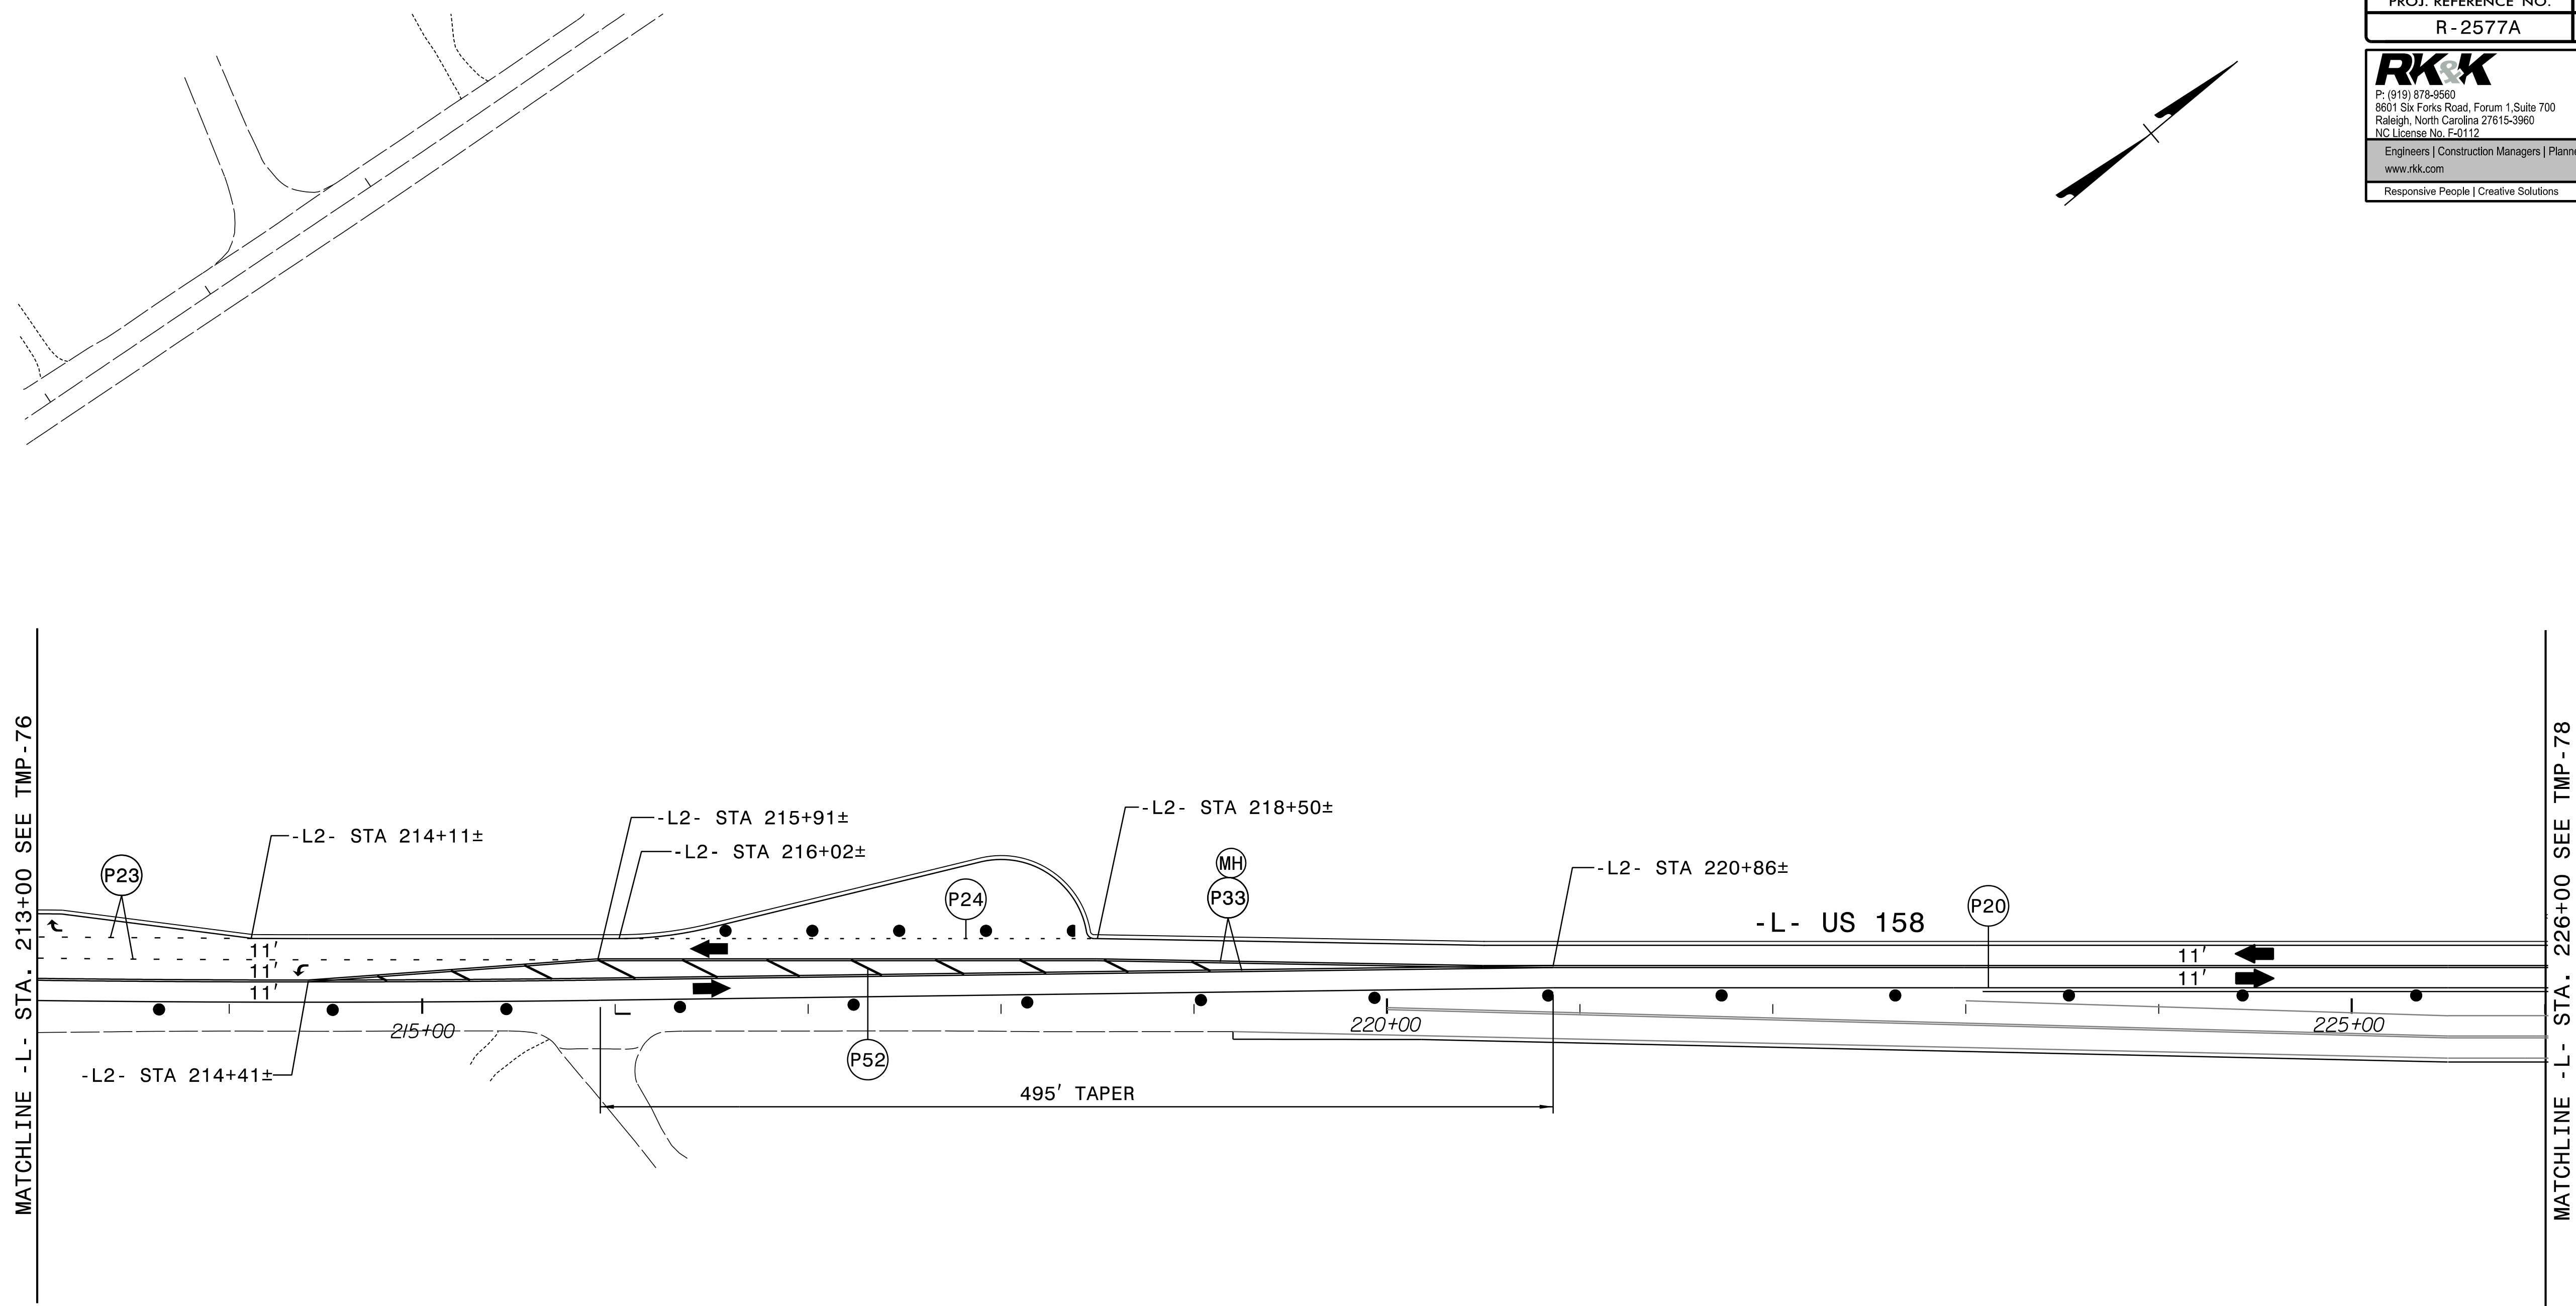


PROJ. REFERENCE NO.	SHEET NO.
R - 2577A	TMP - 77

**RKK**  
 P: (919) 578-8560  
 8601 Six Forks Road, Forum 1, Suite 700  
 Raleigh, North Carolina 27615-3960  
 NC License No. F-0112  
 Engineers | Construction Managers | Planners | Scientists  
 www.rkk.com  
 Responsive People | Creative Solutions

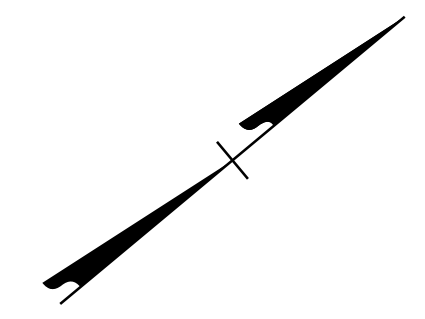

3/7/2024  
 R-2577A\_tmp\_psh77.dgn  
 KRobby

APPROVED:  DATE: 3/7/2024 SEAL			<b>PHASE II - STEP 3</b>
<b>DOCUMENT NOT CONSIDERED FINAL          UNLESS ALL SIGNATURES COMPLETED</b>			