


MATCHLINE - L- STA. 238+50 SEE TMP-78

MATCHLINE - L- STA. 248+00 SEE TMP-80

-Y18-
WALKERTOWN
COMMONS RD

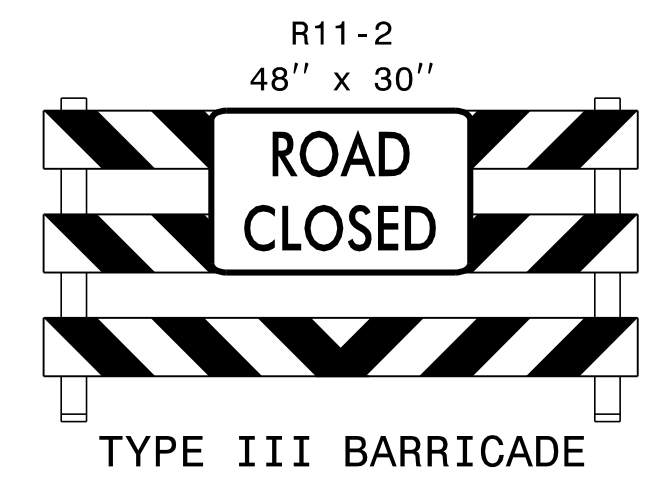


SEE TMP-79A FOR INTERSECTION PAVEMENT MARKINGS

APPROVED: *Kevin Bishy*
DocuSigned by:
Kevin Bishy
B0C802628912472

DATE: 3/7/2024

SEAL

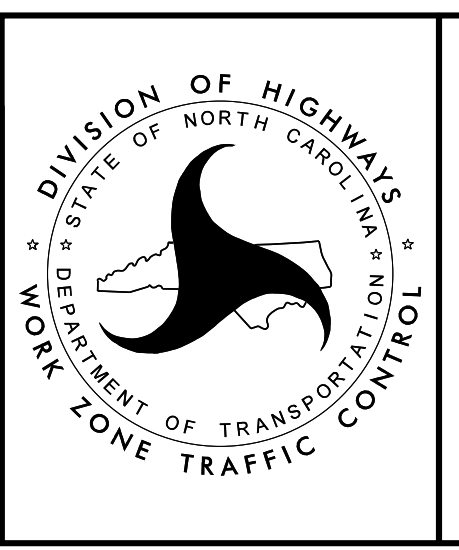

PHASE II - STEP 3

3/7/2024
R-2577A_tmp_psh79.dgn
R015by