




INSET A

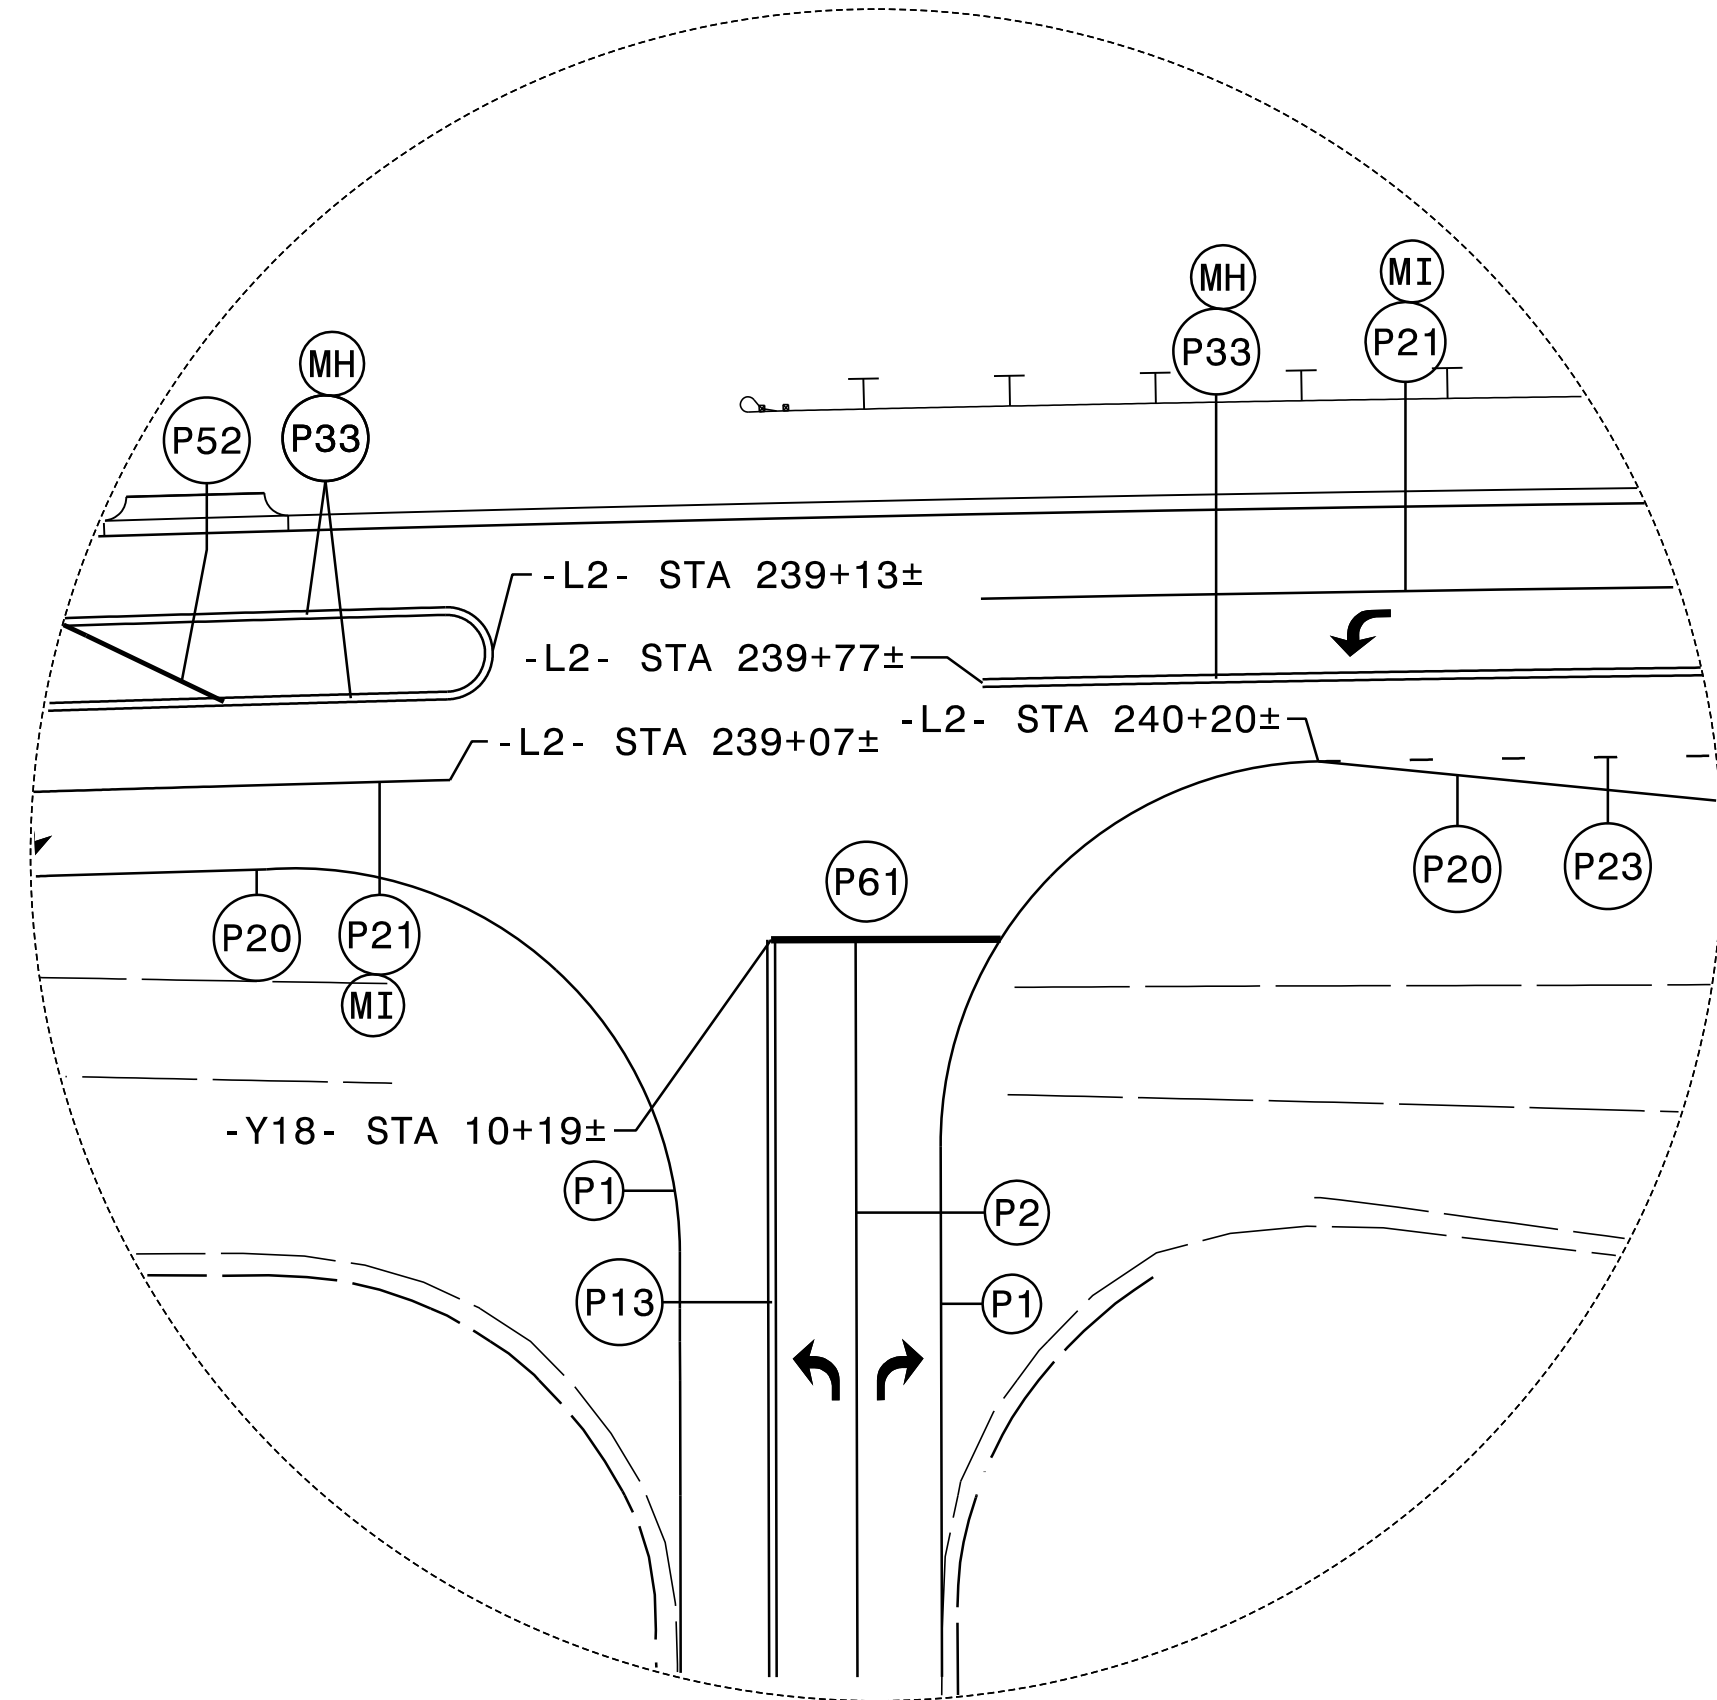

INSET B

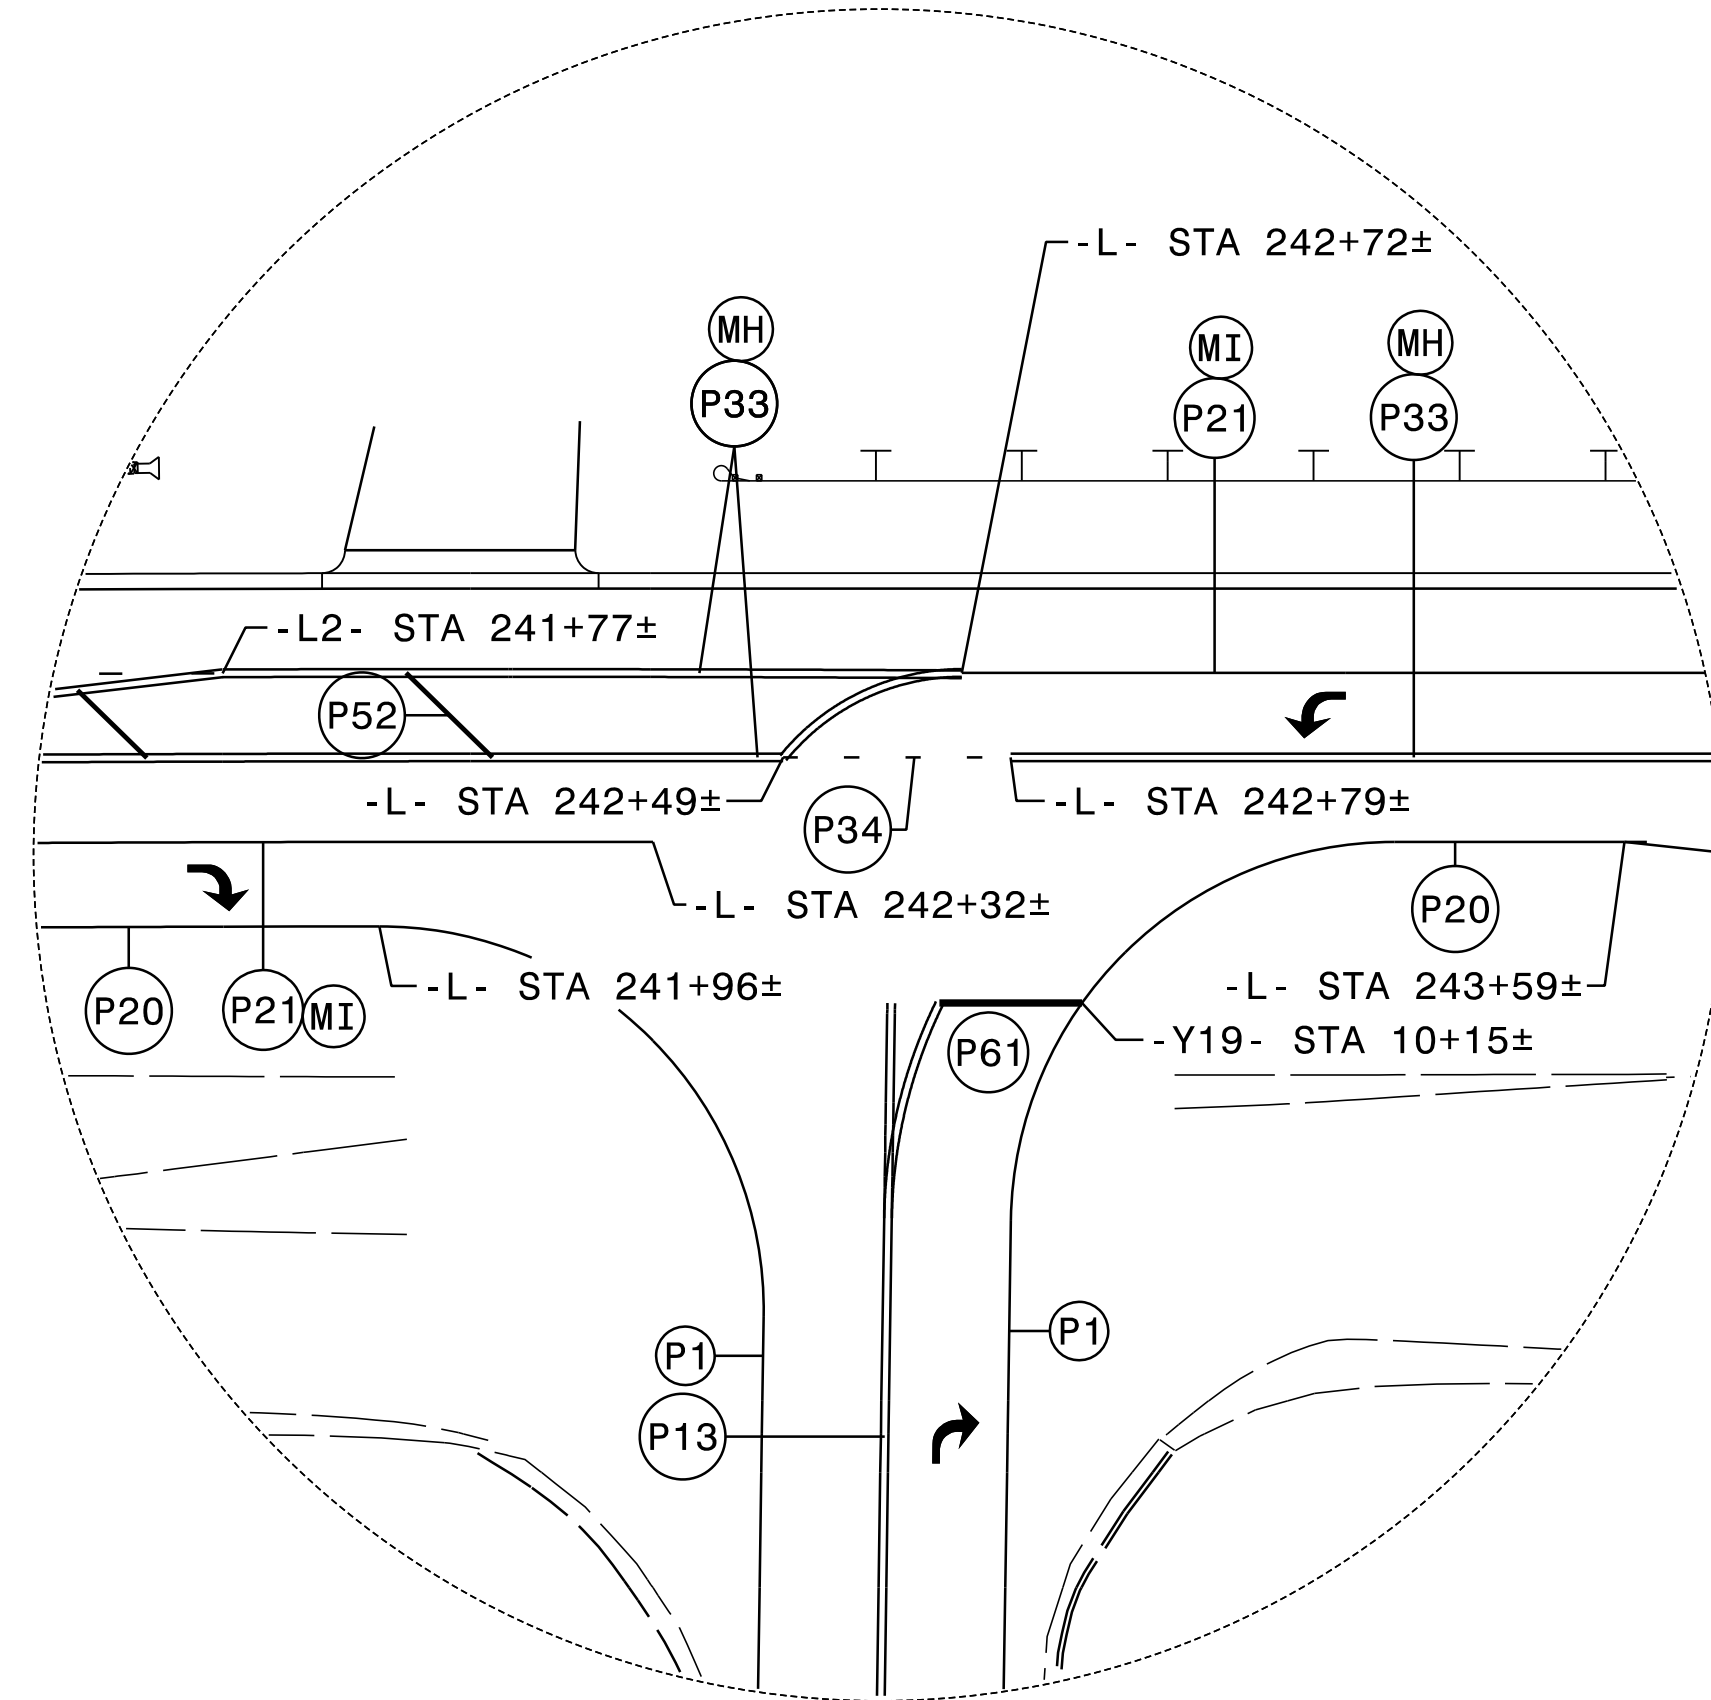

INSET C

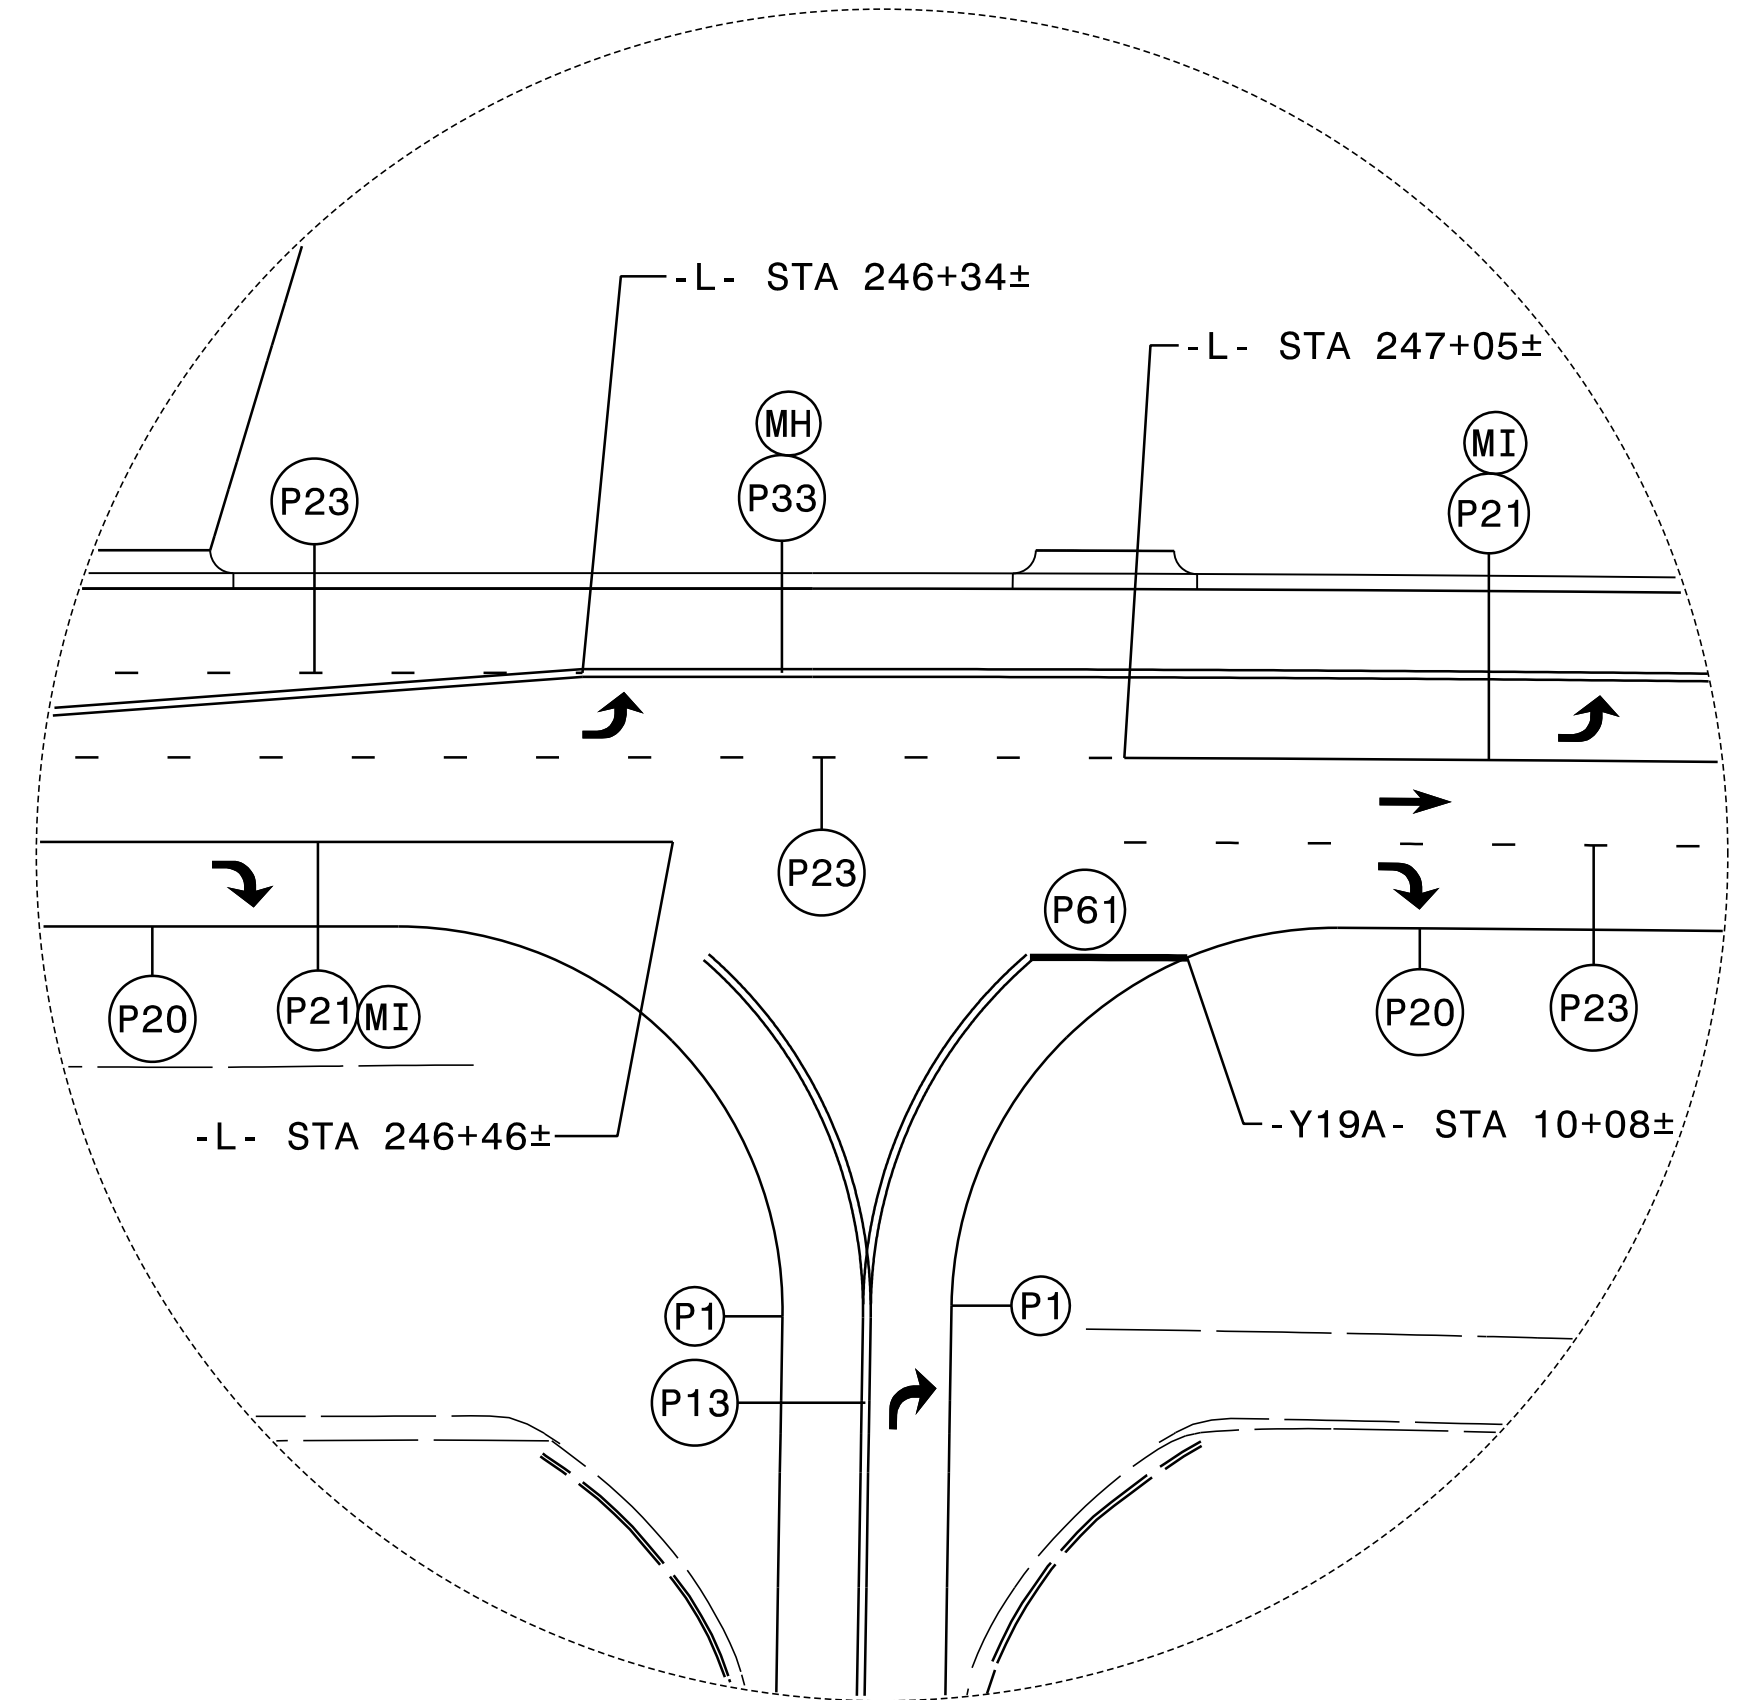


3/7/2024
 R-2577A_tmp_psh79A.dgn
 KRobby

APPROVED: *Kevin Bishy*
 DATE: 3/7/2024

SEAL

DOCUMENT NOT CONSIDERED FINAL
 UNLESS ALL SIGNATURES COMPLETED

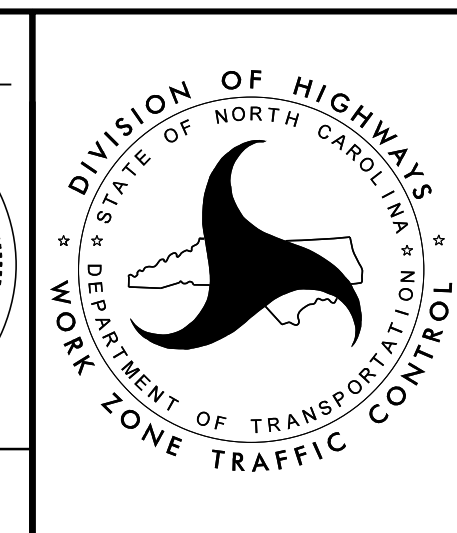

PHASE II - STEP 3