
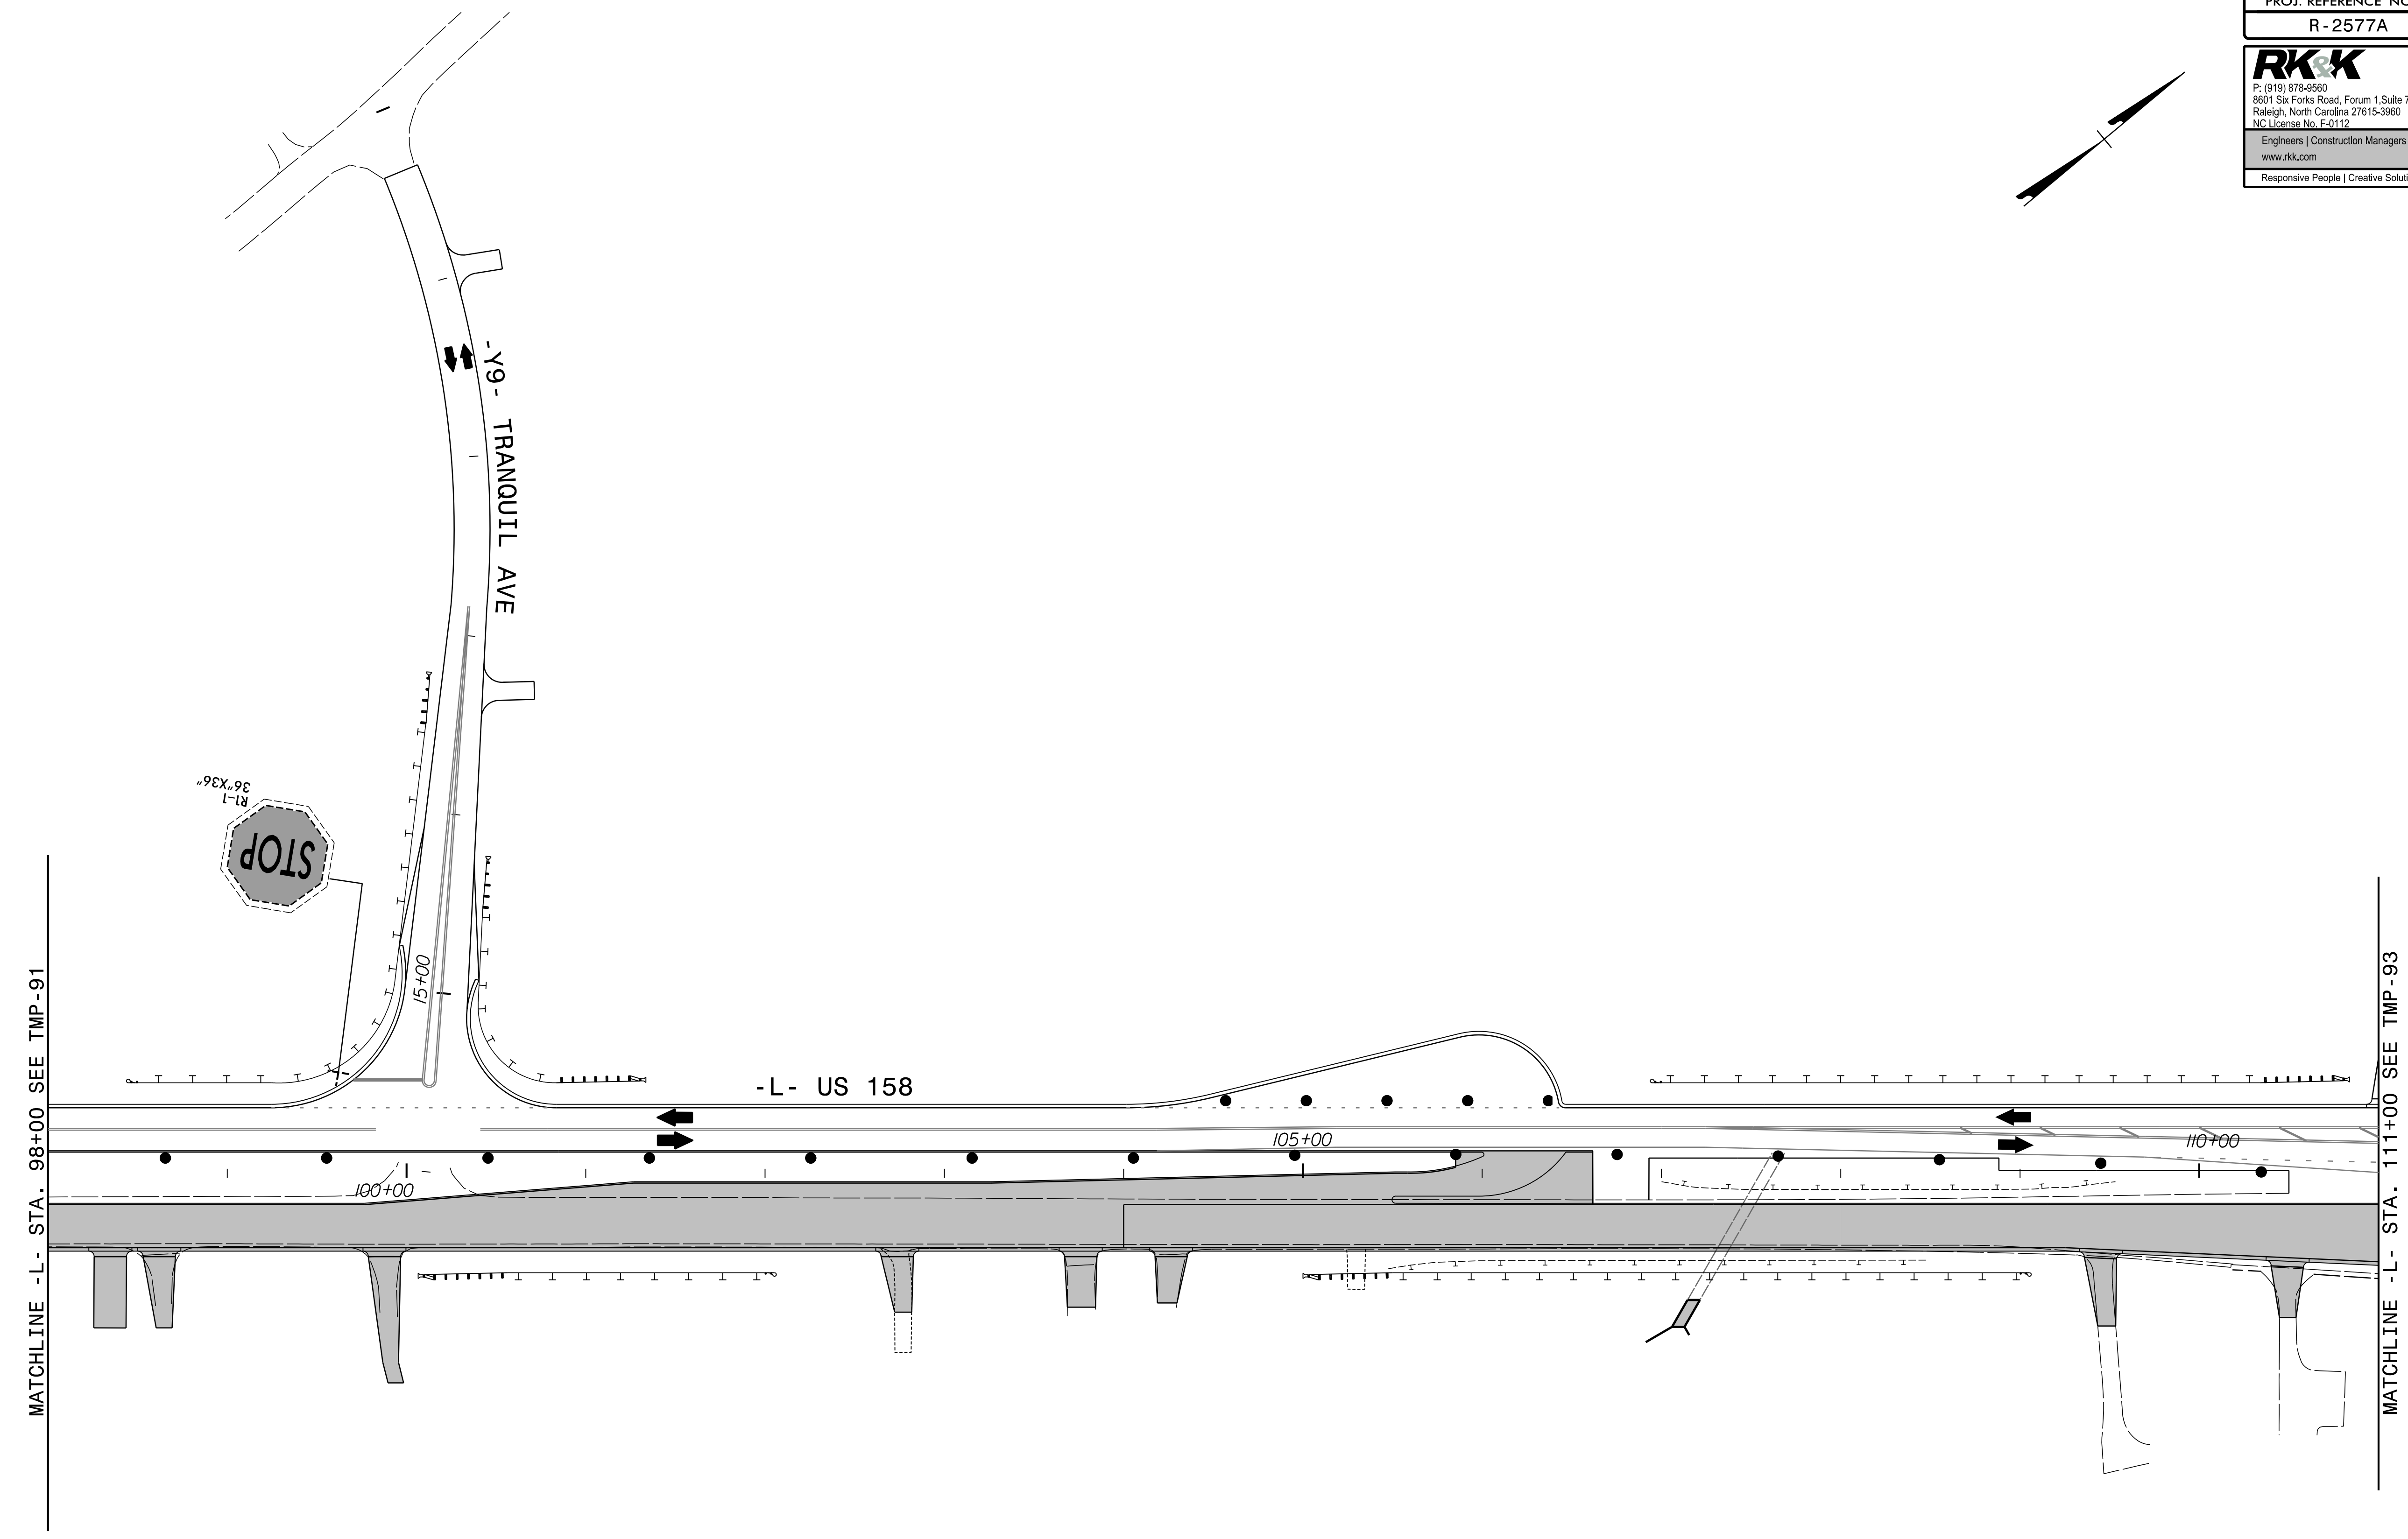
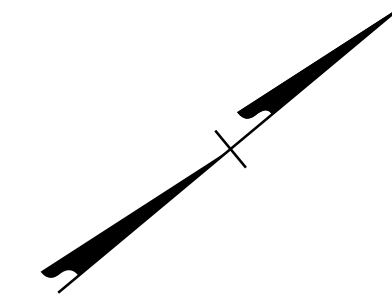


PROJ. REFERENCE NO.	SHEET NO.
R - 2577A	TMP - 92



RKK
 P: (919) 878-8560
 8601 Six Forks Road, Forum 1, Suite 700
 Raleigh, North Carolina 27615-3960
 NC License No. F-0112
 Engineers | Construction Managers | Planners | Scientists
 www.rkk.com
 Responsive People | Creative Solutions

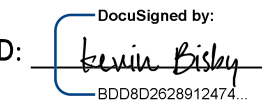

3/7/2024
 R-2577A_tmp_psh92.dgn
 Rolsby

APPROVED: 
 DATE: 3/7/2024

SEAL

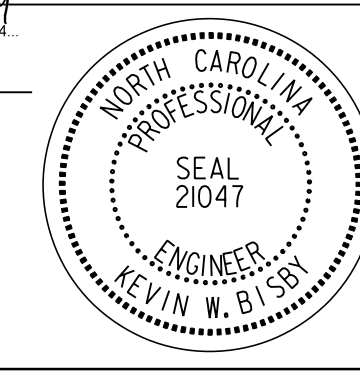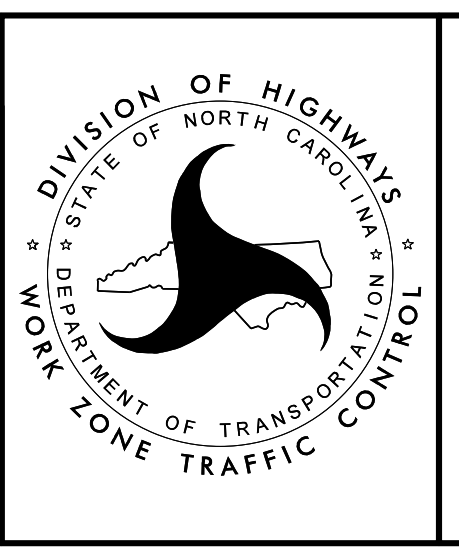PHASE II - STEP 4

DOCUMENT NOT CONSIDERED FINAL
 UNLESS ALL SIGNATURES COMPLETED