
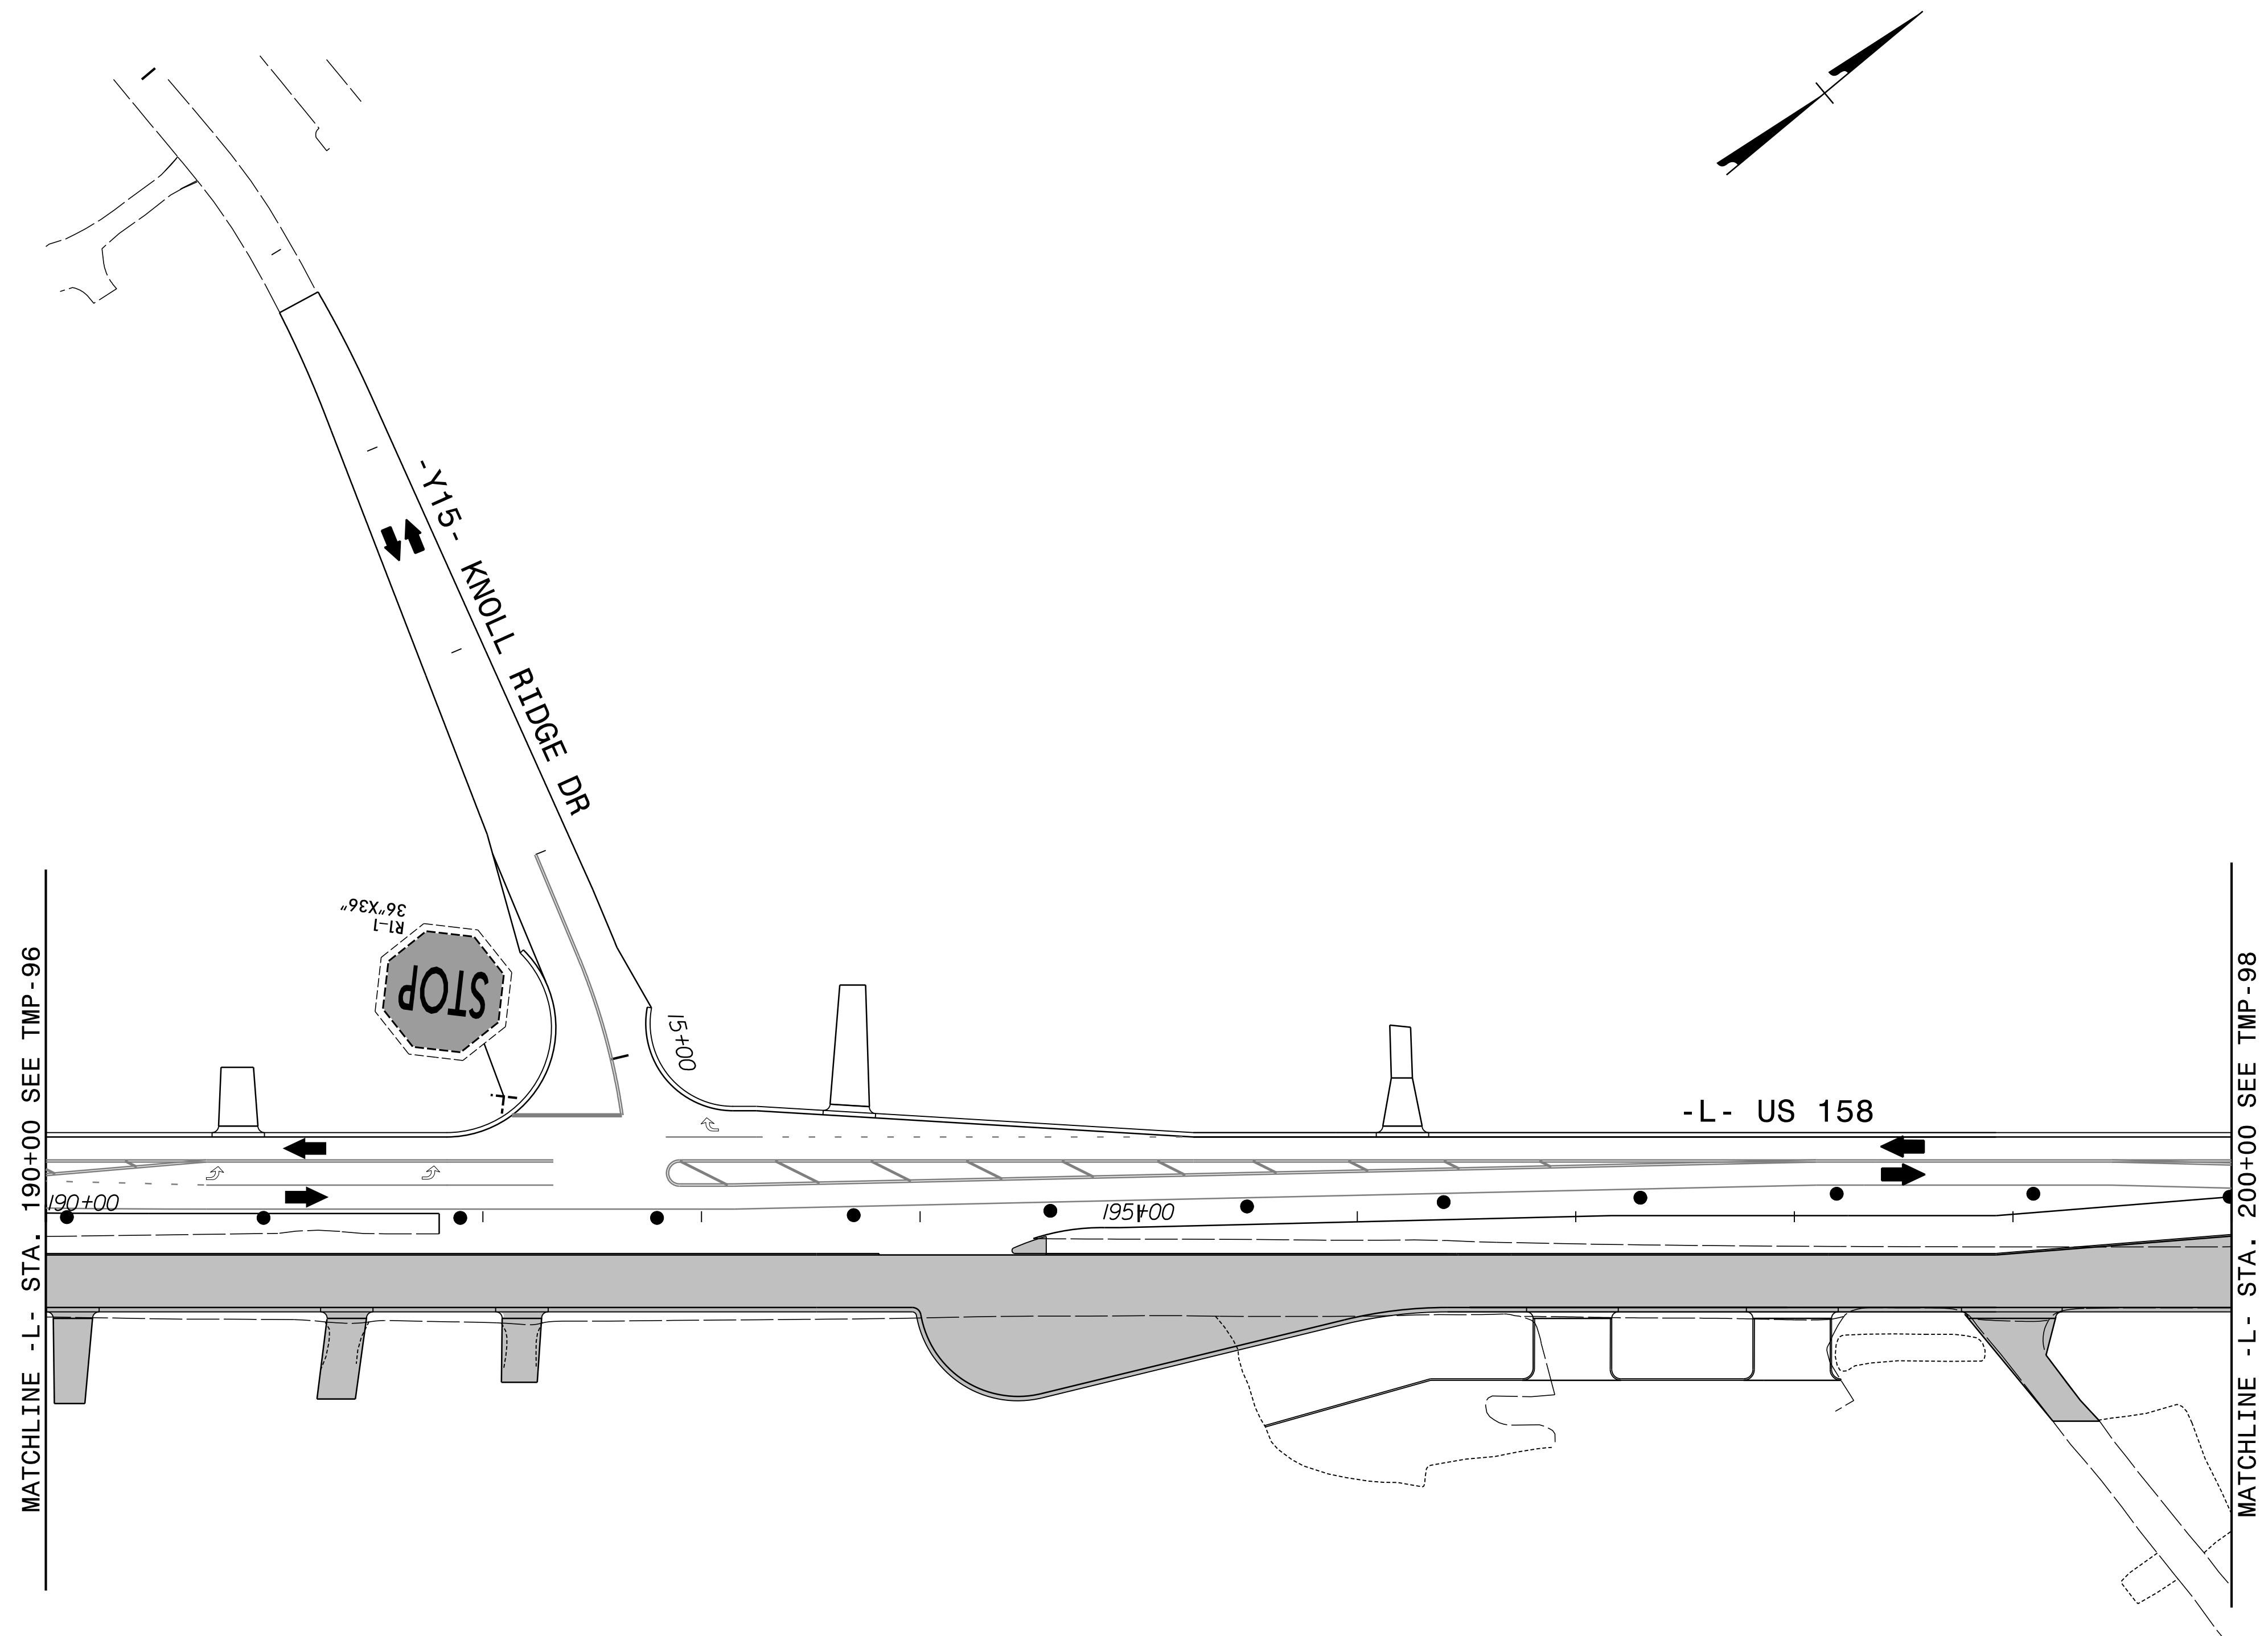


PROJ. REFERENCE NO.	SHEET NO.
R - 2577A	TMP - 97


**RKK**  
 P: (919) 878-8560  
 8601 Six Forks Road, Forum 1, Suite 700  
 Raleigh, North Carolina 27615-3960  
 NC License No. F-0112  
 Engineers | Construction Managers | Planners | Scientists  
 www.rkk.com  
 Responsive People | Creative Solutions

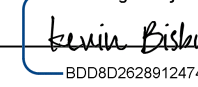


3/7/2024  
 R-2577A\_tmp\_psh97.dgn  
 Kolsby

APPROVED:   
 DATE: 3/7/2024

SEAL

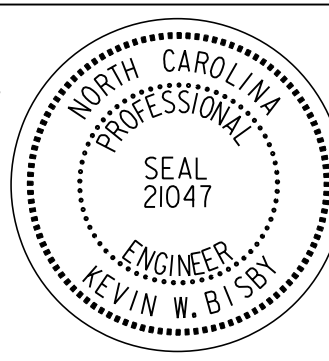

**DOCUMENT NOT CONSIDERED FINAL  
 UNLESS ALL SIGNATURES COMPLETED**

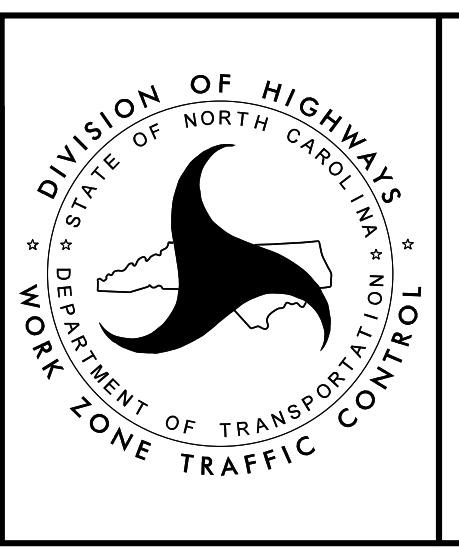

PHASE II - STEP 4