
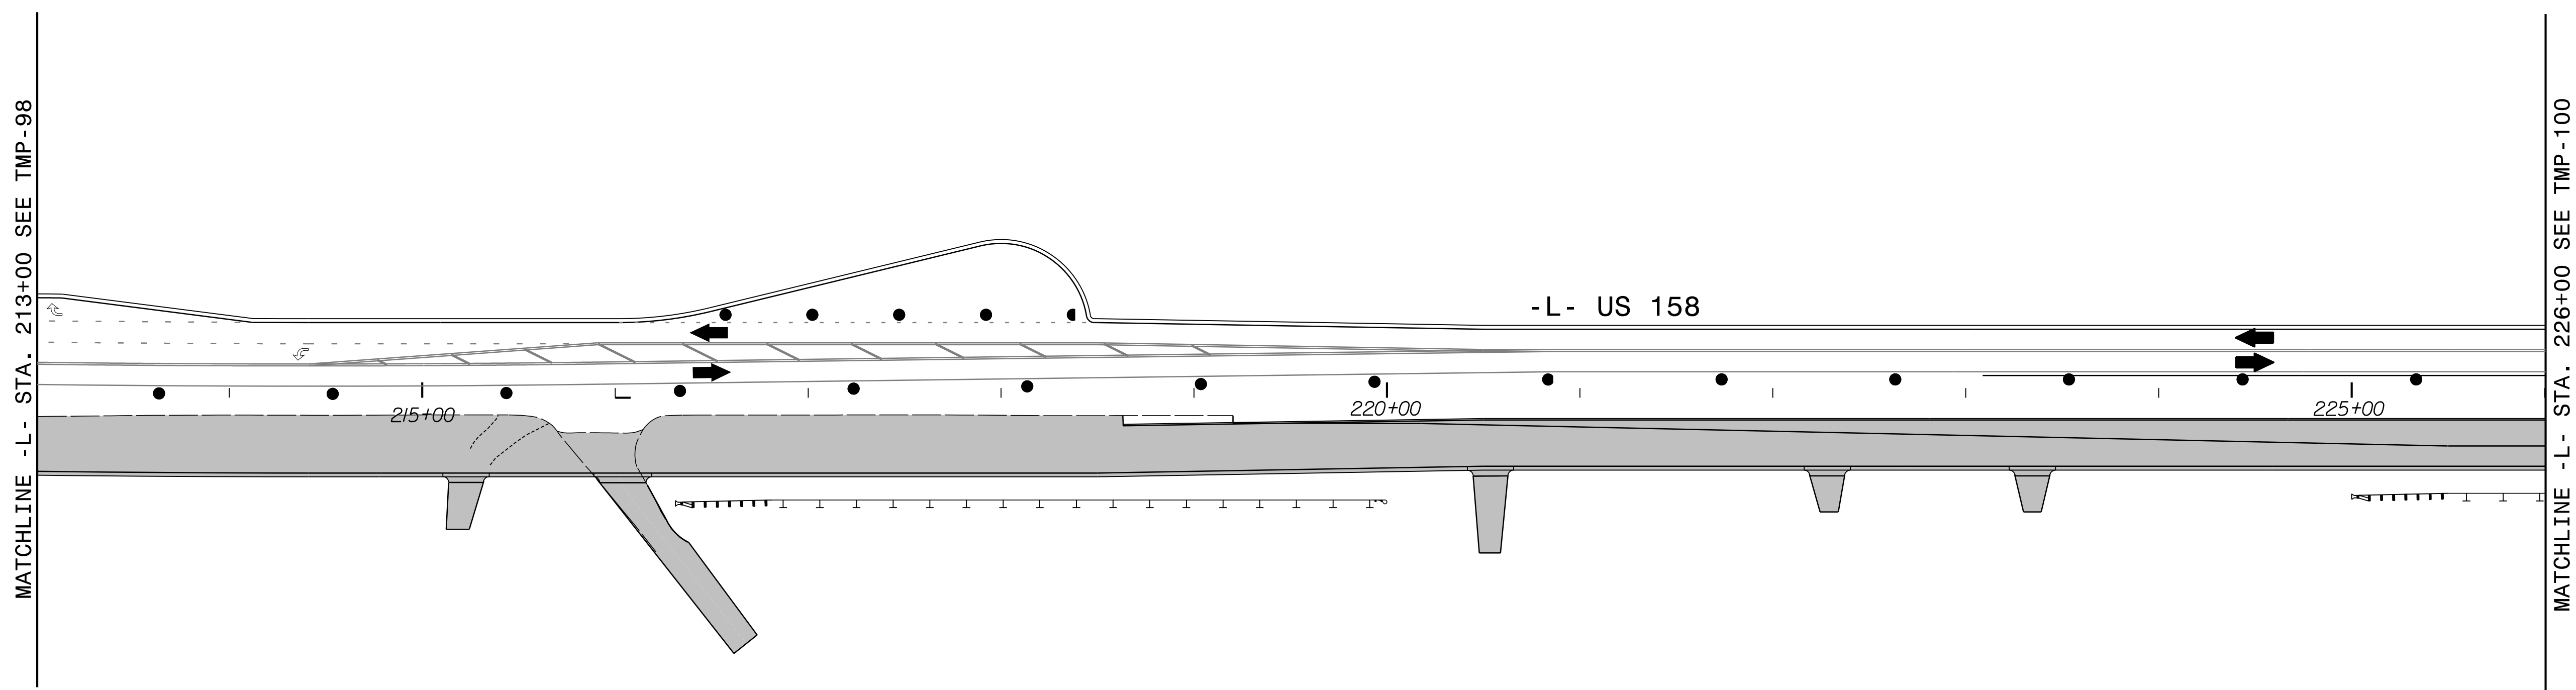
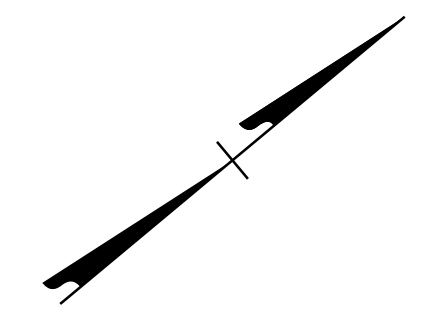
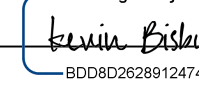
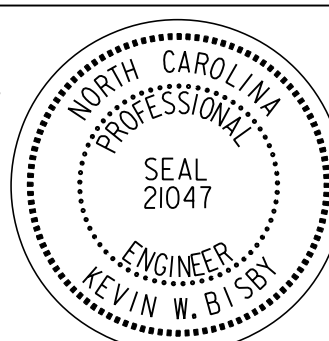


PROJ. REFERENCE NO.	SHEET NO.
R - 2577A	TMP - 99

**RKK**  
 P: (919) 878-8560  
 8601 Six Forks Road, Forum 1, Suite 700  
 Raleigh, North Carolina 27615-3960  
 NC License No. F-0112  
 Engineers | Construction Managers | Planners | Scientists  
 www.rkk.com  
 Responsive People | Creative Solutions

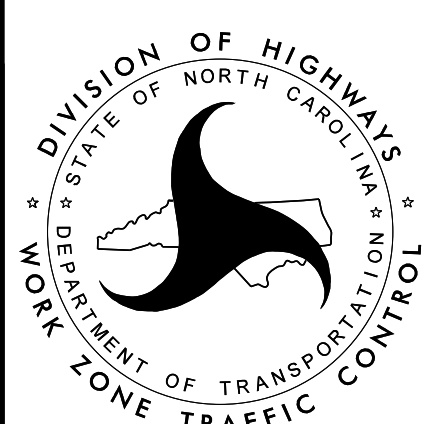

3/7/2024  
 R-2577A\_tmp\_psh99.dgn  
 Kolsby

APPROVED:  DATE: 3/7/2024  SEAL			<p style="text-align: center;">PHASE II - STEP 4</p>
<p style="text-align: center;"><b>DOCUMENT NOT CONSIDERED FINAL UNLESS ALL SIGNATURES COMPLETED</b></p>			