
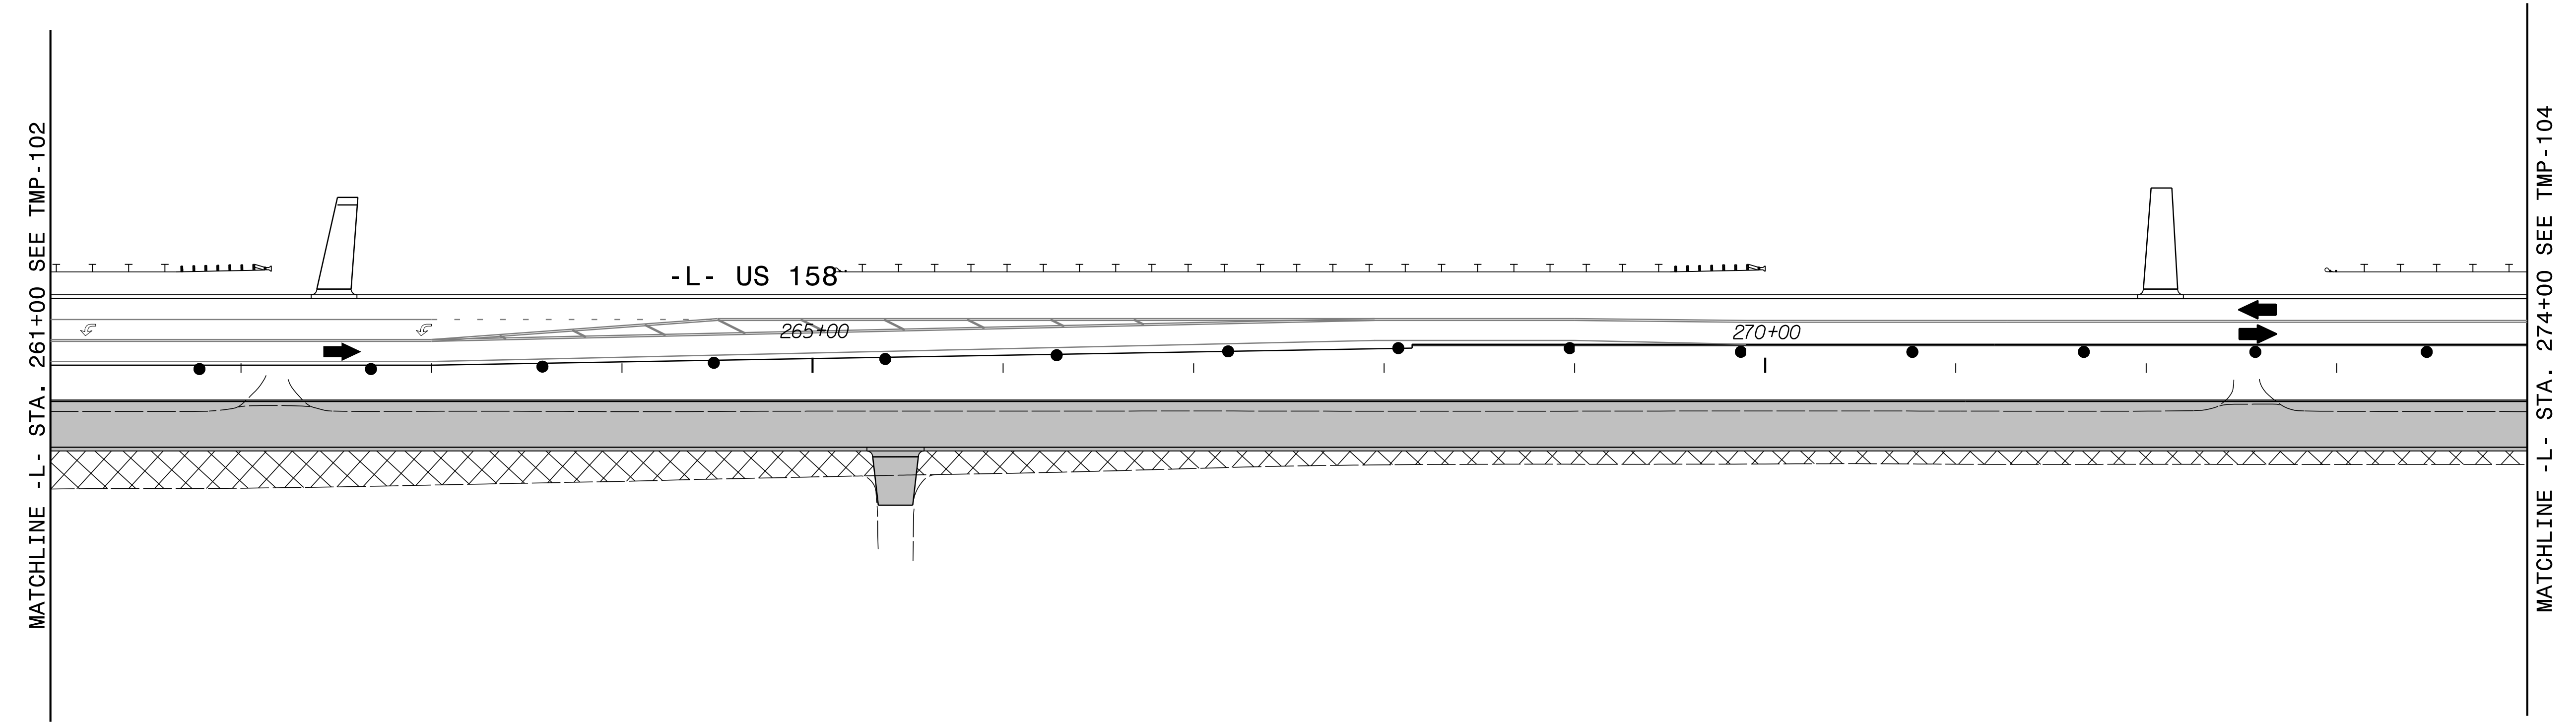
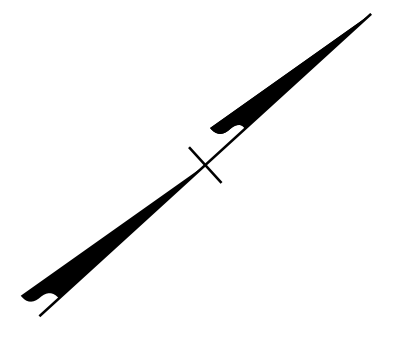


PROJ. REFERENCE NO.	SHEET NO.
R-2577A	TMP-103

RKK
 P: (919) 878-8560
 8601 Six Forks Road, Forum 1, Suite 700
 Raleigh, North Carolina 27615-3960
 NC License No. F-0112
 Engineers | Construction Managers | Planners | Scientists
 www.rkk.com
 Responsive People | Creative Solutions


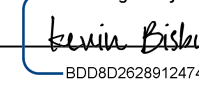


3/7/2024
 R-2577A_tmp_psh03.dgn
 Rolsby

APPROVED: 
DocuSigned by: Kevin W. Blisby
 8D0682028912474

DATE: 3/7/2024

SEAL

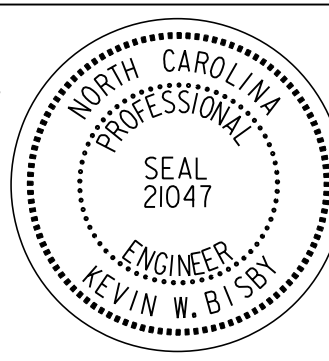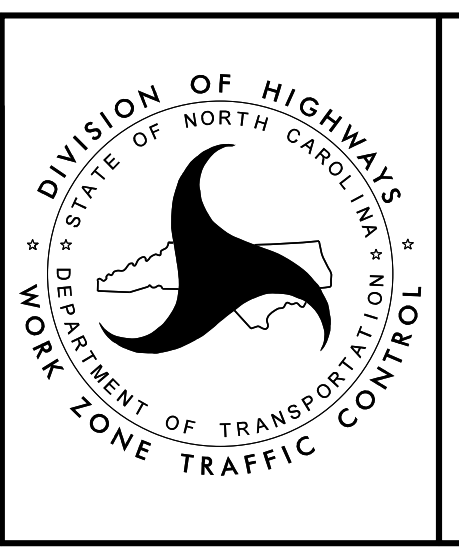PHASE II - STEP 4

**DOCUMENT NOT CONSIDERED FINAL
 UNLESS ALL SIGNATURES COMPLETED**