
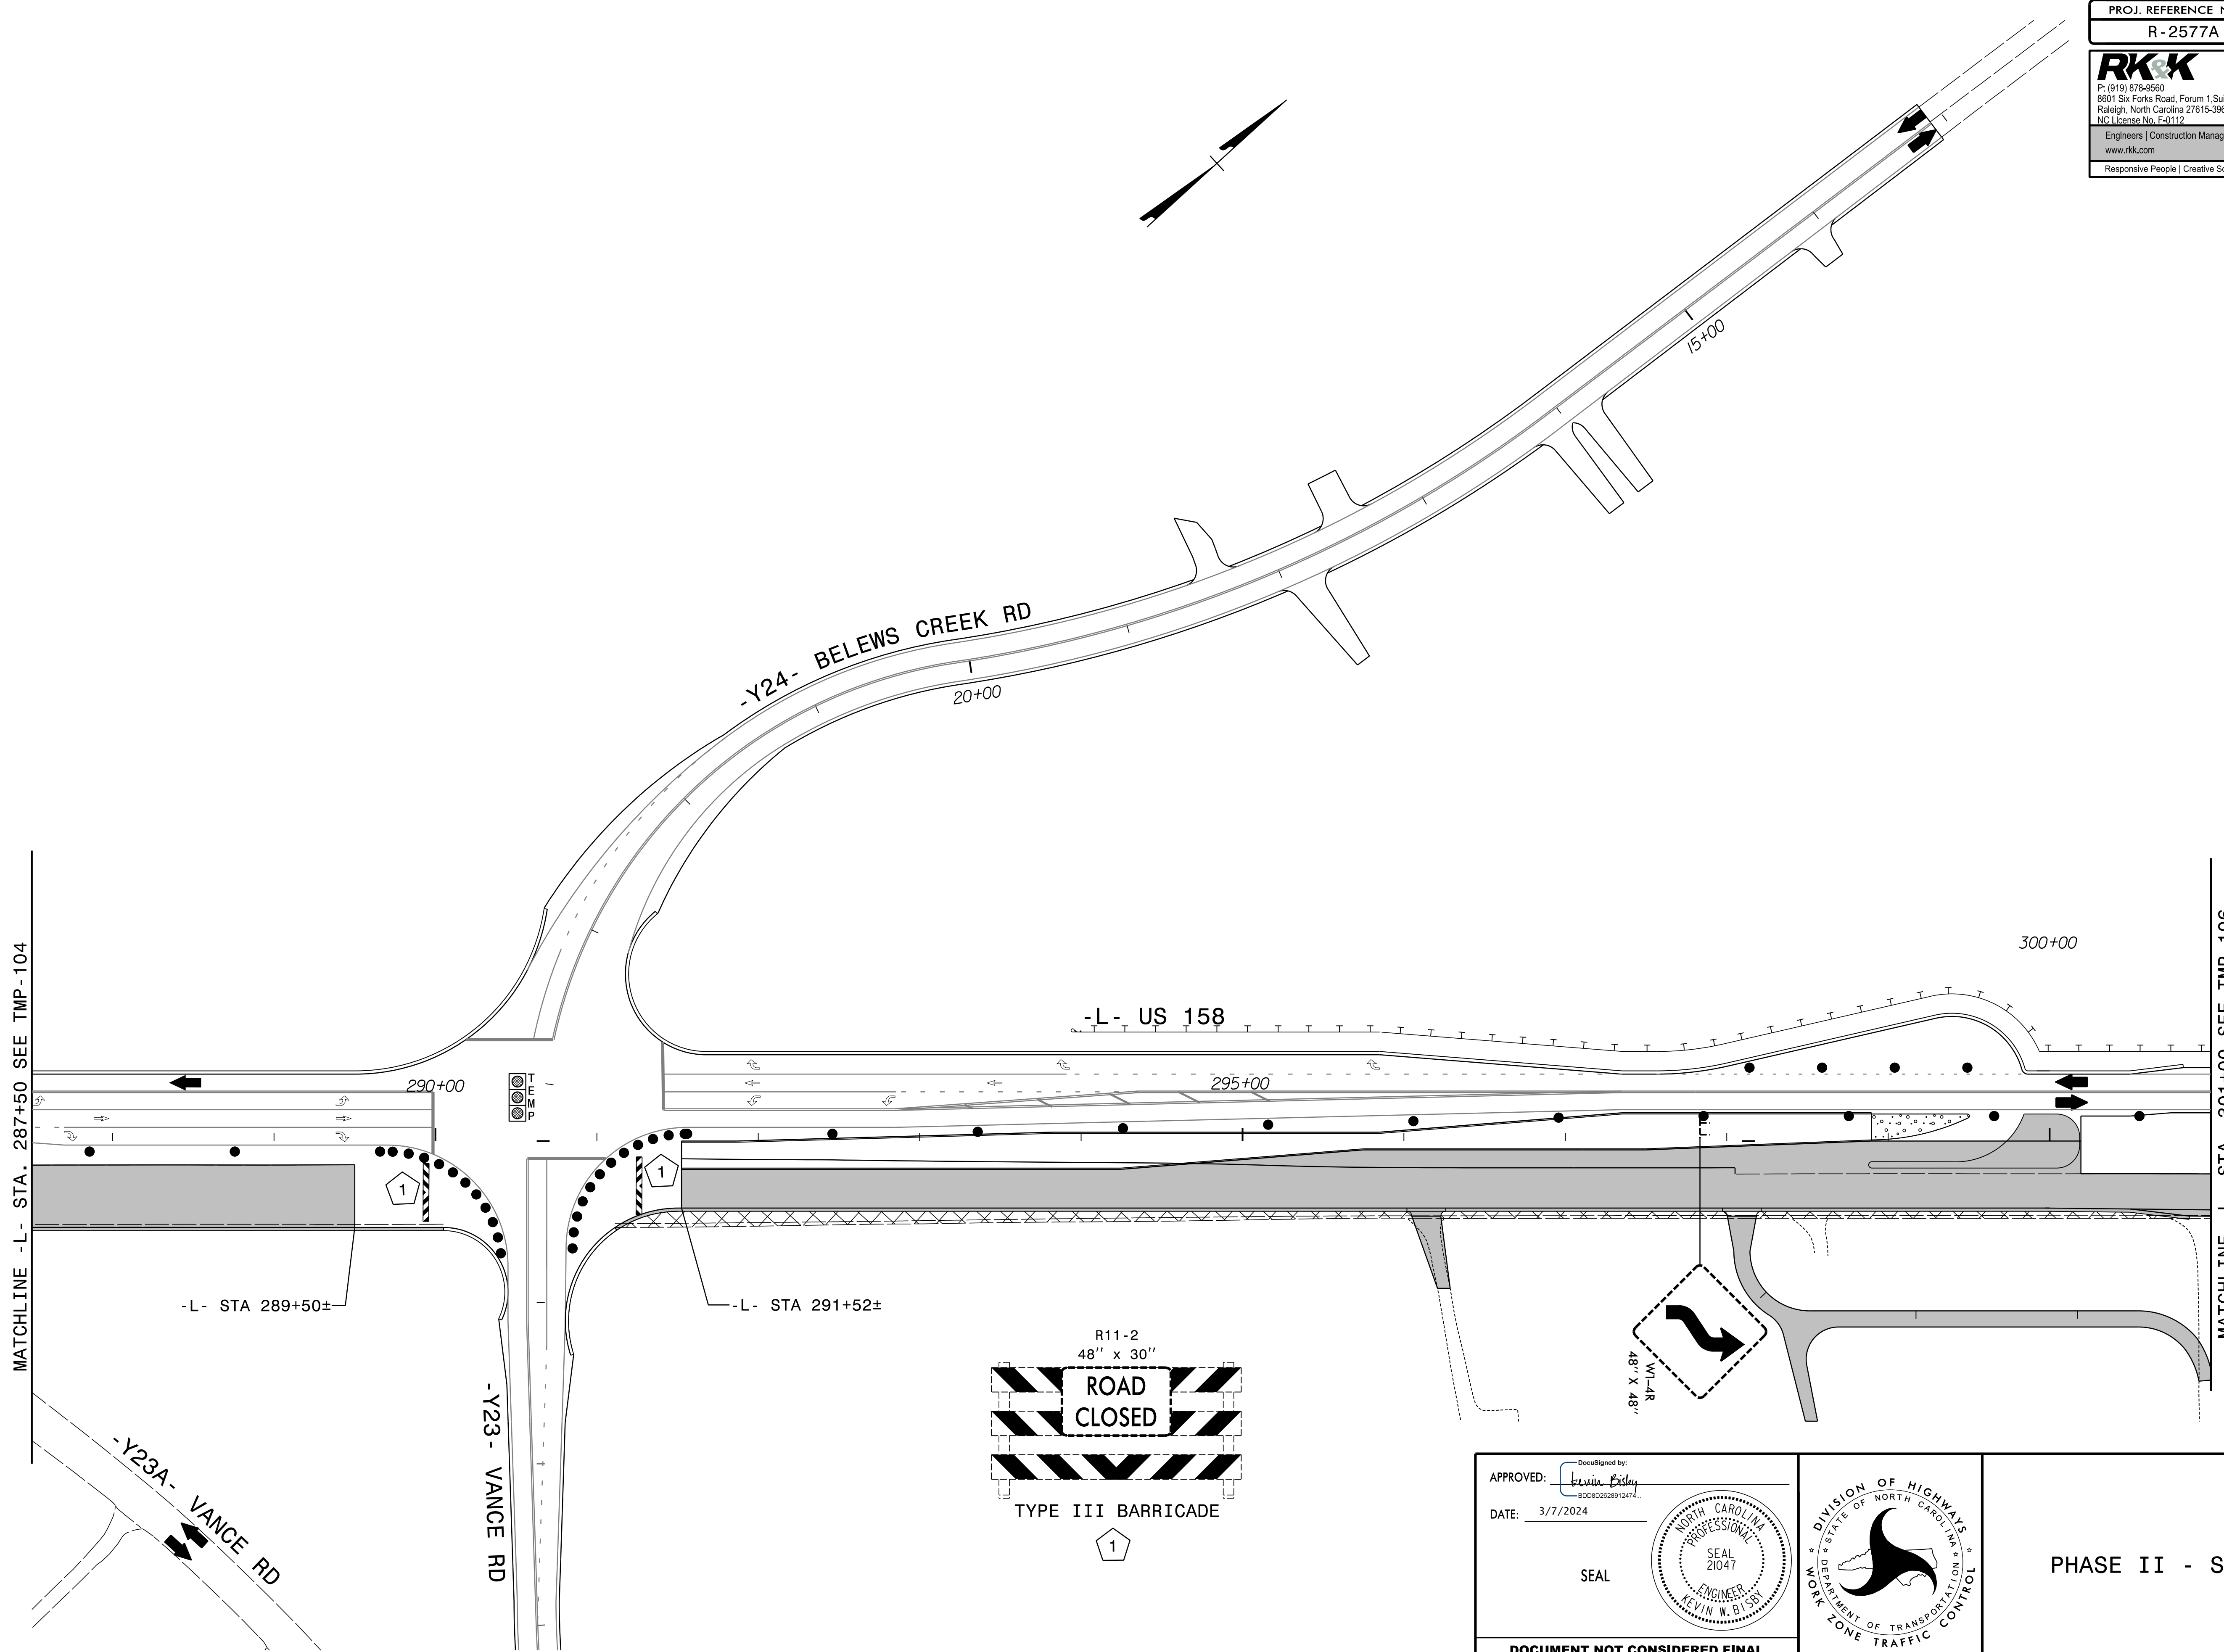




PROJ. REFERENCE NO.	SHEET NO.
R-2577A	TMP-105

RKK
 P: (919) 878-8560
 8601 Six Forks Road, Forum 1, Suite 700
 Raleigh, North Carolina 27615-3960
 NC License No. F-0112
 Engineers | Construction Managers | Planners | Scientists
 www.rkk.com
 Responsive People | Creative Solutions

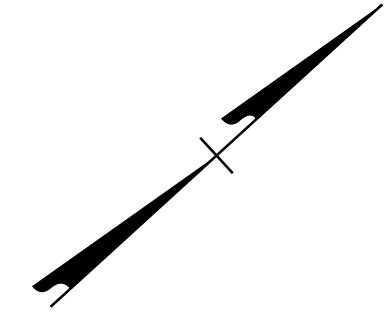

MATCHLINE -L- STA. 287+50 SEE TMP-104


MATCHLINE -L- STA. 301+00 SEE TMP-106

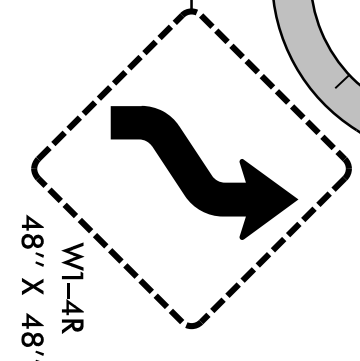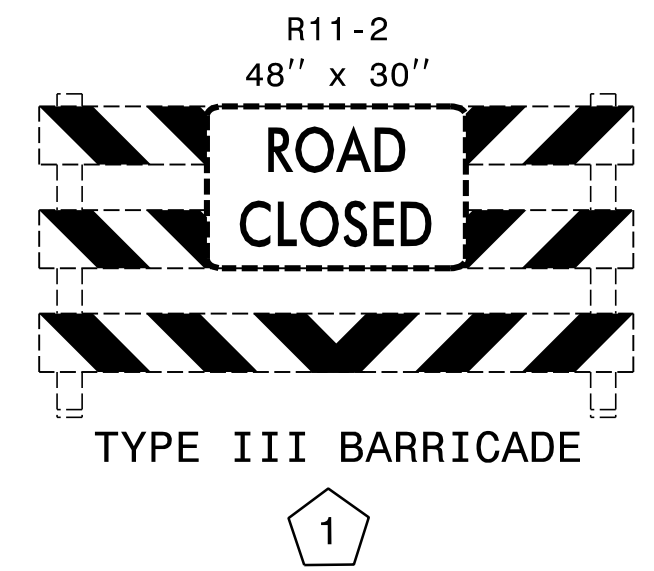

APPROVED: *Kevin Eddy*
 DATE: 3/7/2024

SEAL

**DOCUMENT NOT CONSIDERED FINAL
UNLESS ALL SIGNATURES COMPLETED**

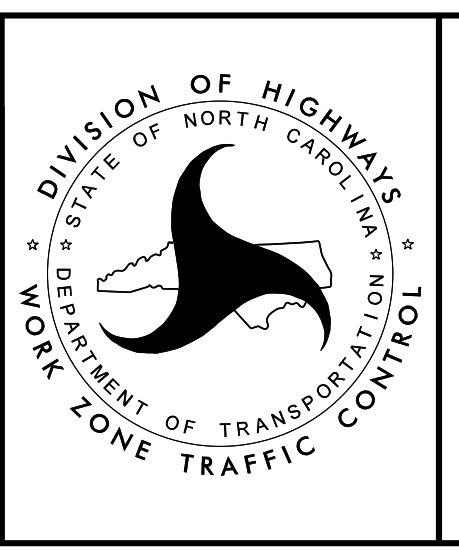

PHASE II - STEP 4

3/7/2024
 R-2577A_tmp_psh105.dgn
 Robby