


ERECT PROPOSED SIGNS AS APPLICABLE  
 12' LANES UNLESS OTHERWISE INDICATED.  
 SEE TMP-116A FOR PAVEMENT MARKING ALIGNMENT

APPROVED: *Kevin E. Easley*  
 DATE: 3/7/2024

SEAL

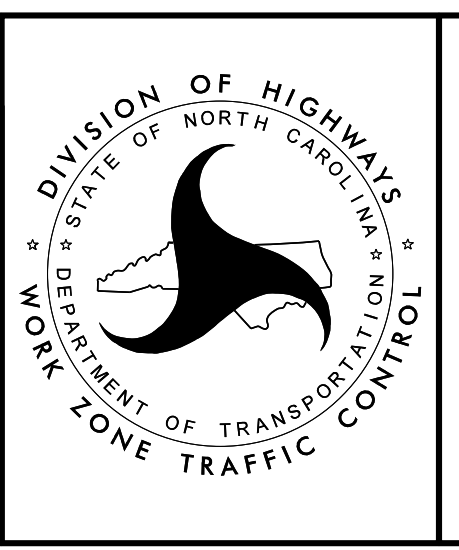

PHASE III - STEP 1 AND 2

3/7/2024  
 R-2577A\_tmp\_psh108.dgn  
 KRobby