


ERECT PROPOSED SIGNS AS APPLICABLE
 12' LANES UNLESS OTHERWISE INDICATED.
 SEE TMP-109A FOR PAVEMENT MARKING ALIGNMENT

APPROVED: *Kevin W. Dobby*
 DATE: 3/7/2024

SEAL

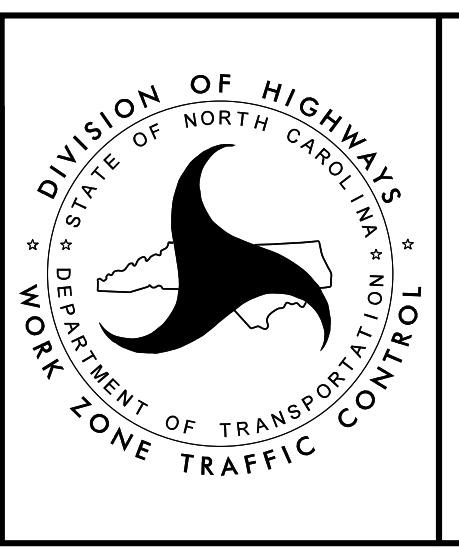

PHASE III - STEP 1 AND 2

3/7/2024
 R-2577A_tmp_psh109.dgn
 R. Dobby