
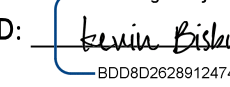



ERECT PROPOSED SIGNS AS APPLICABLE
 SEE TMP-123A FOR ADDITIONAL PAVEMENT MARKING LAYOUT.
 12' LANES UNLESS OTHERWISE INDICATED.

APPROVED: 
 DATE: 3/7/2024

SEAL

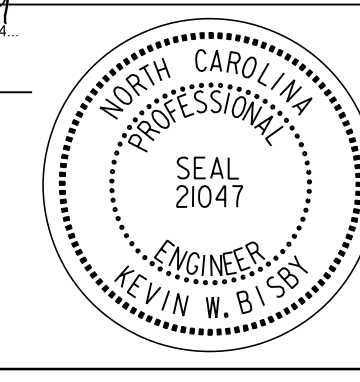

**DOCUMENT NOT CONSIDERED FINAL
 UNLESS ALL SIGNATURES COMPLETED**

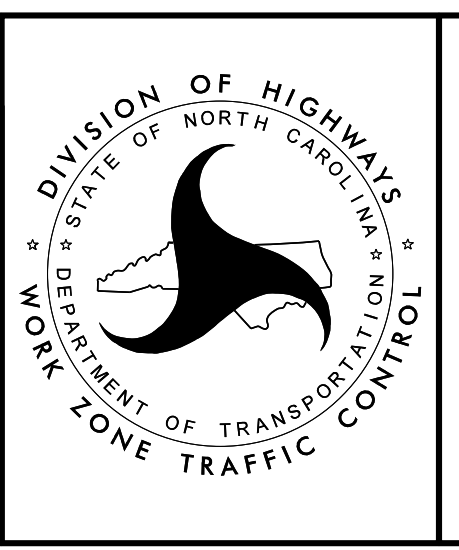

PHASE III - STEP 1 AND 2

3/7/2024
 R-2577A_tmp_psh123.dgn
 K.Dobby