


MATCHLINE -L- STA. 248+00 SEE TMP-126


MATCHLINE -L- STA. 261+00 SEE TMP-128

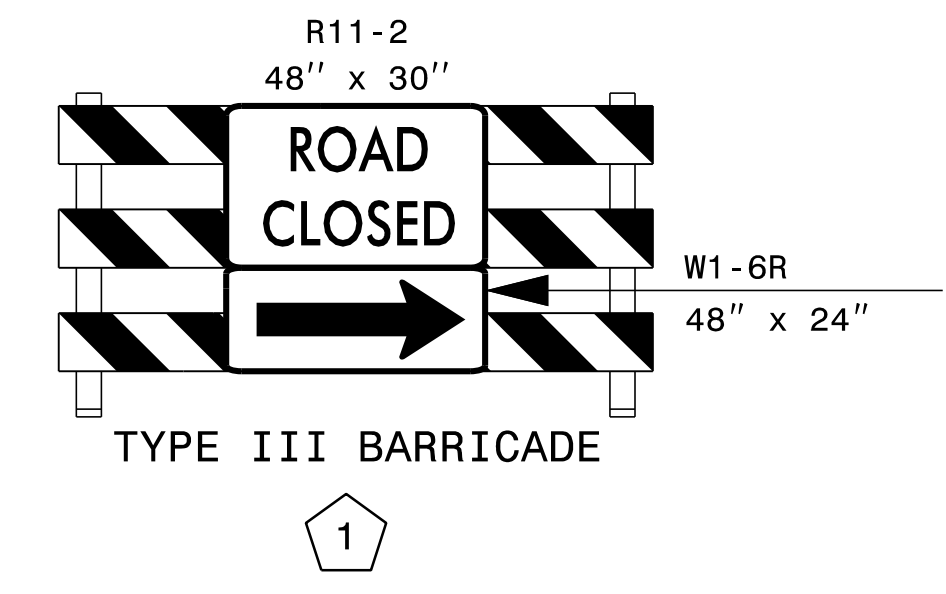

ERECT PROPOSED SIGNS AS APPLICABLE
 12' LANES UNLESS OTHERWISE INDICATED.

APPROVED: *Kevin E. Bixby*
 DATE: 3/7/2024

SEAL

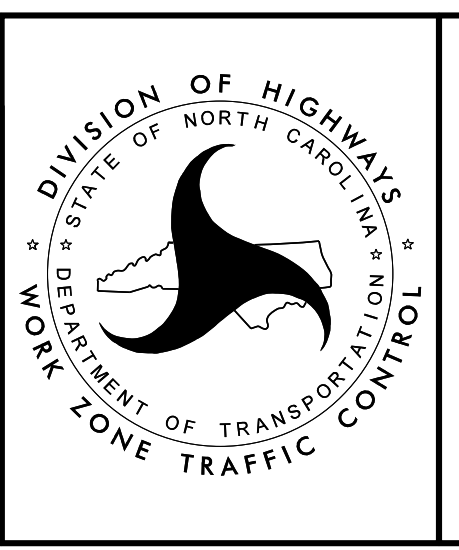

PHASE III - STEP 1 AND 2

3/7/2024
 P-2577A_tmp_psh127.dgn
 Rolsby