

-L- STA 46+80±
TIE TO EXISTING MARKINGS

-L- STA 47+81±

-L- STA 48+80±

-L- US 158

-L- STA 53+95±

P34

-L- STA 54+42±

55+00

P23

P30

P50
(MI)

P51

P20


-L- STA 53+00±

MATCHLINE -L- STA. 57+00 SEE TMP-133


-YA- GATHER RD

3/7/2024
R-2577A_tmp_psh132.dgn
Robby


ERECT PROPOSED SIGNS AS APPLICABLE
12' LANES UNLESS OTHERWISE INDICATED.

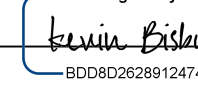APPROVED: 
 DATE: 3/7/2024

SEAL

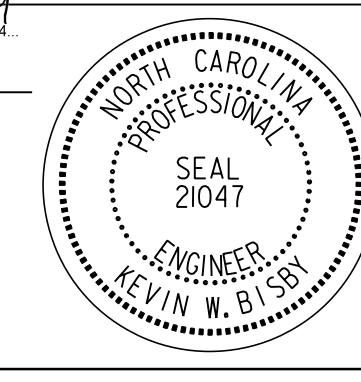

**DOCUMENT NOT CONSIDERED FINAL
UNLESS ALL SIGNATURES COMPLETED**

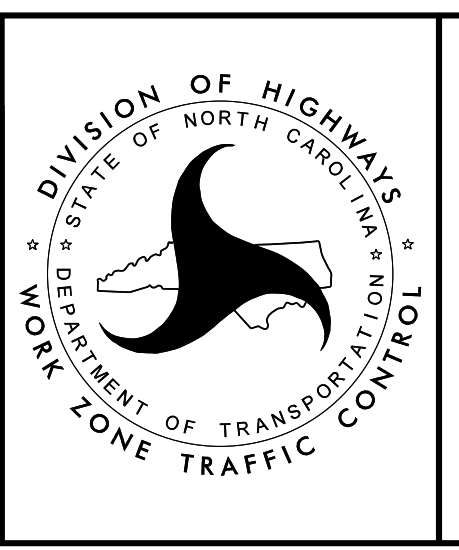

PHASE III - STEP 3