

MATCHLINE -L- STA. 200+00 SEE TMP-138


MATCHLINE -L- STA. 213+00 SEE TMP-140

ERECT PROPOSED SIGNS AS APPLICABLE
 12' LANES UNLESS OTHERWISE INDICATED.

APPROVED: *Kevin Eddy*
 DATE: 3/7/2024

SEAL

**DOCUMENT NOT CONSIDERED FINAL
 UNLESS ALL SIGNATURES COMPLETED**

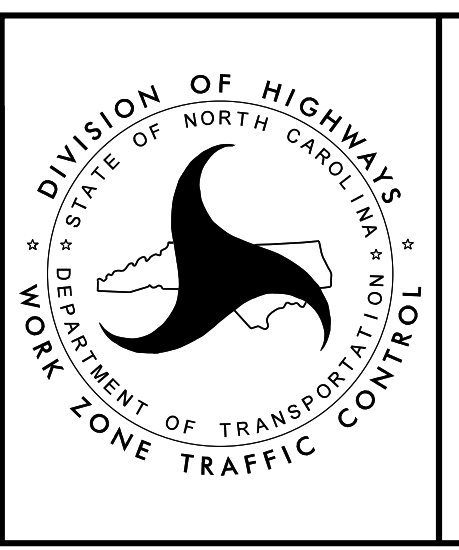

PHASE III - STEP 3 AND 4

3/7/2024
 R-2577A_tmp_psh139.dgn
 Robby