


BREAKLINE SEE TMP-143

ERECT PROPOSED SIGNS AS APPLICABLE
 12' LANE UNLESS OTHERWISE INDICATED

APPROVED: *Kevin B. Biss*
 DATE: 3/7/2024

SEAL

PROFESSIONAL ENGINEER
 KEVIN W. BISS
 SEAL 21047

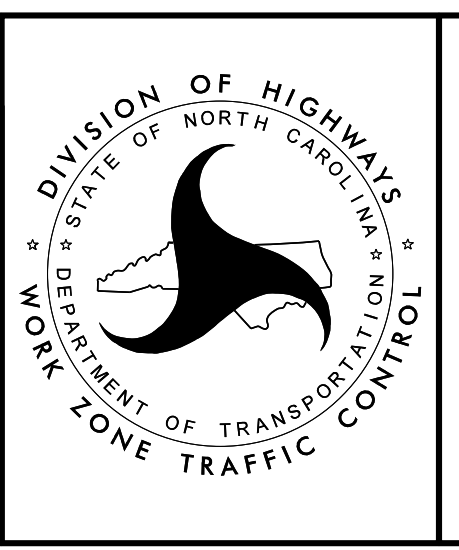

PHASE III - STEP 5

3/7/2024
 R-2577A_tmp_psh142.dgn
 KRobby