

-L- STA 202+25 (BK)=
 -L2- STA 202+25 (AH)


-L- US 158

-L2- STA 212+67±


BREAKLINE SEE TMP-142

SKINNY DRUMS AT 10' SPACING


ERECT PROPOSED SIGNS AS APPLICABLE
 12' LANES UNLESS OTHERWISE INDICATED.
 SEE TMP-143A FOR ADDITIONAL PAVEMENT MARKINGS

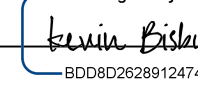APPROVED: 
 DATE: 3/7/2024

SEAL



**DOCUMENT NOT CONSIDERED FINAL
 UNLESS ALL SIGNATURES COMPLETED**

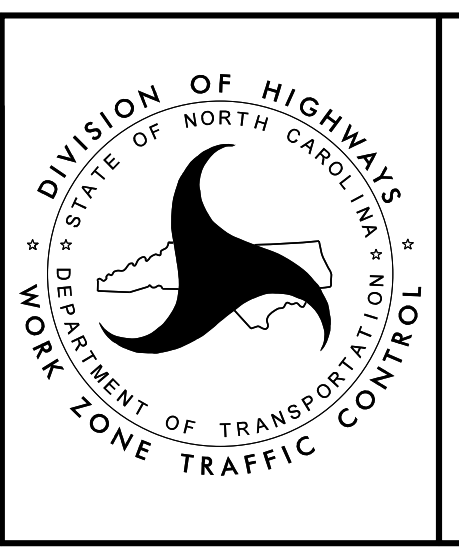

PHASE III - STEP 5