


MATCHLINE -L- STA. 44 + 00 SEE SHEET PMP-5

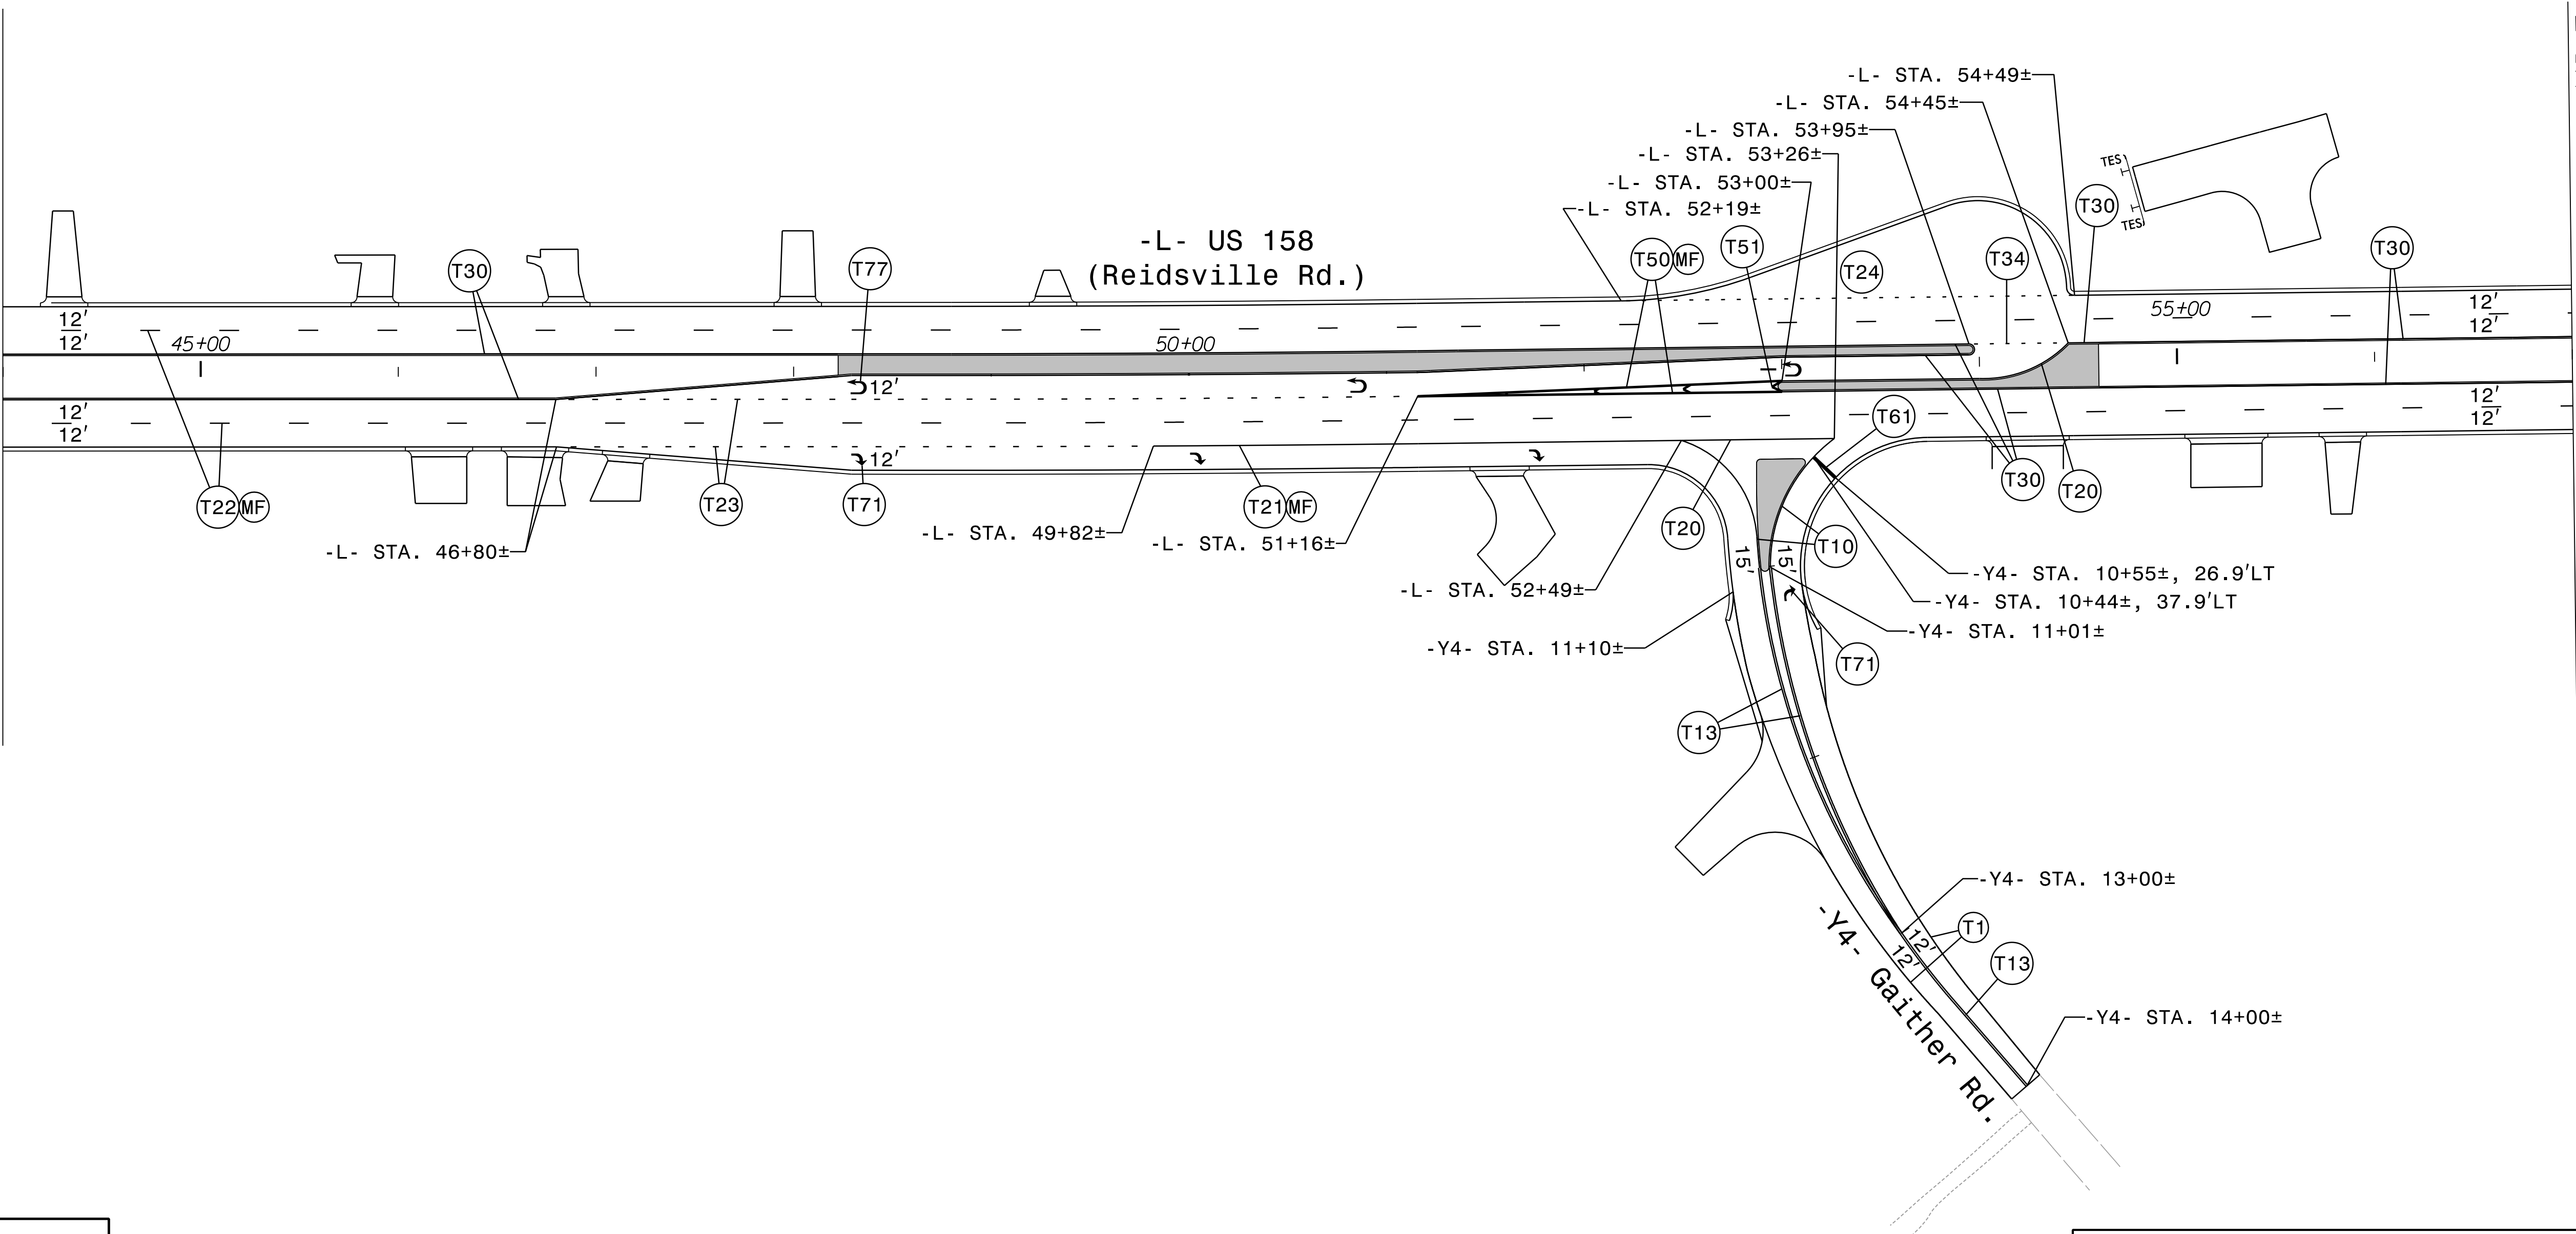

MATCHLINE -L- STA. 57 + 00 SEE SHEET PMP-7