
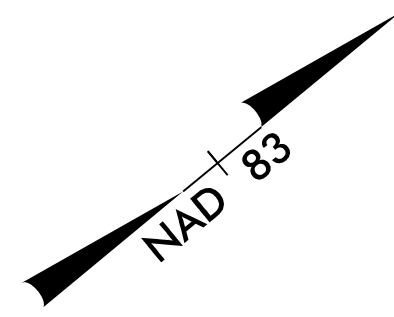
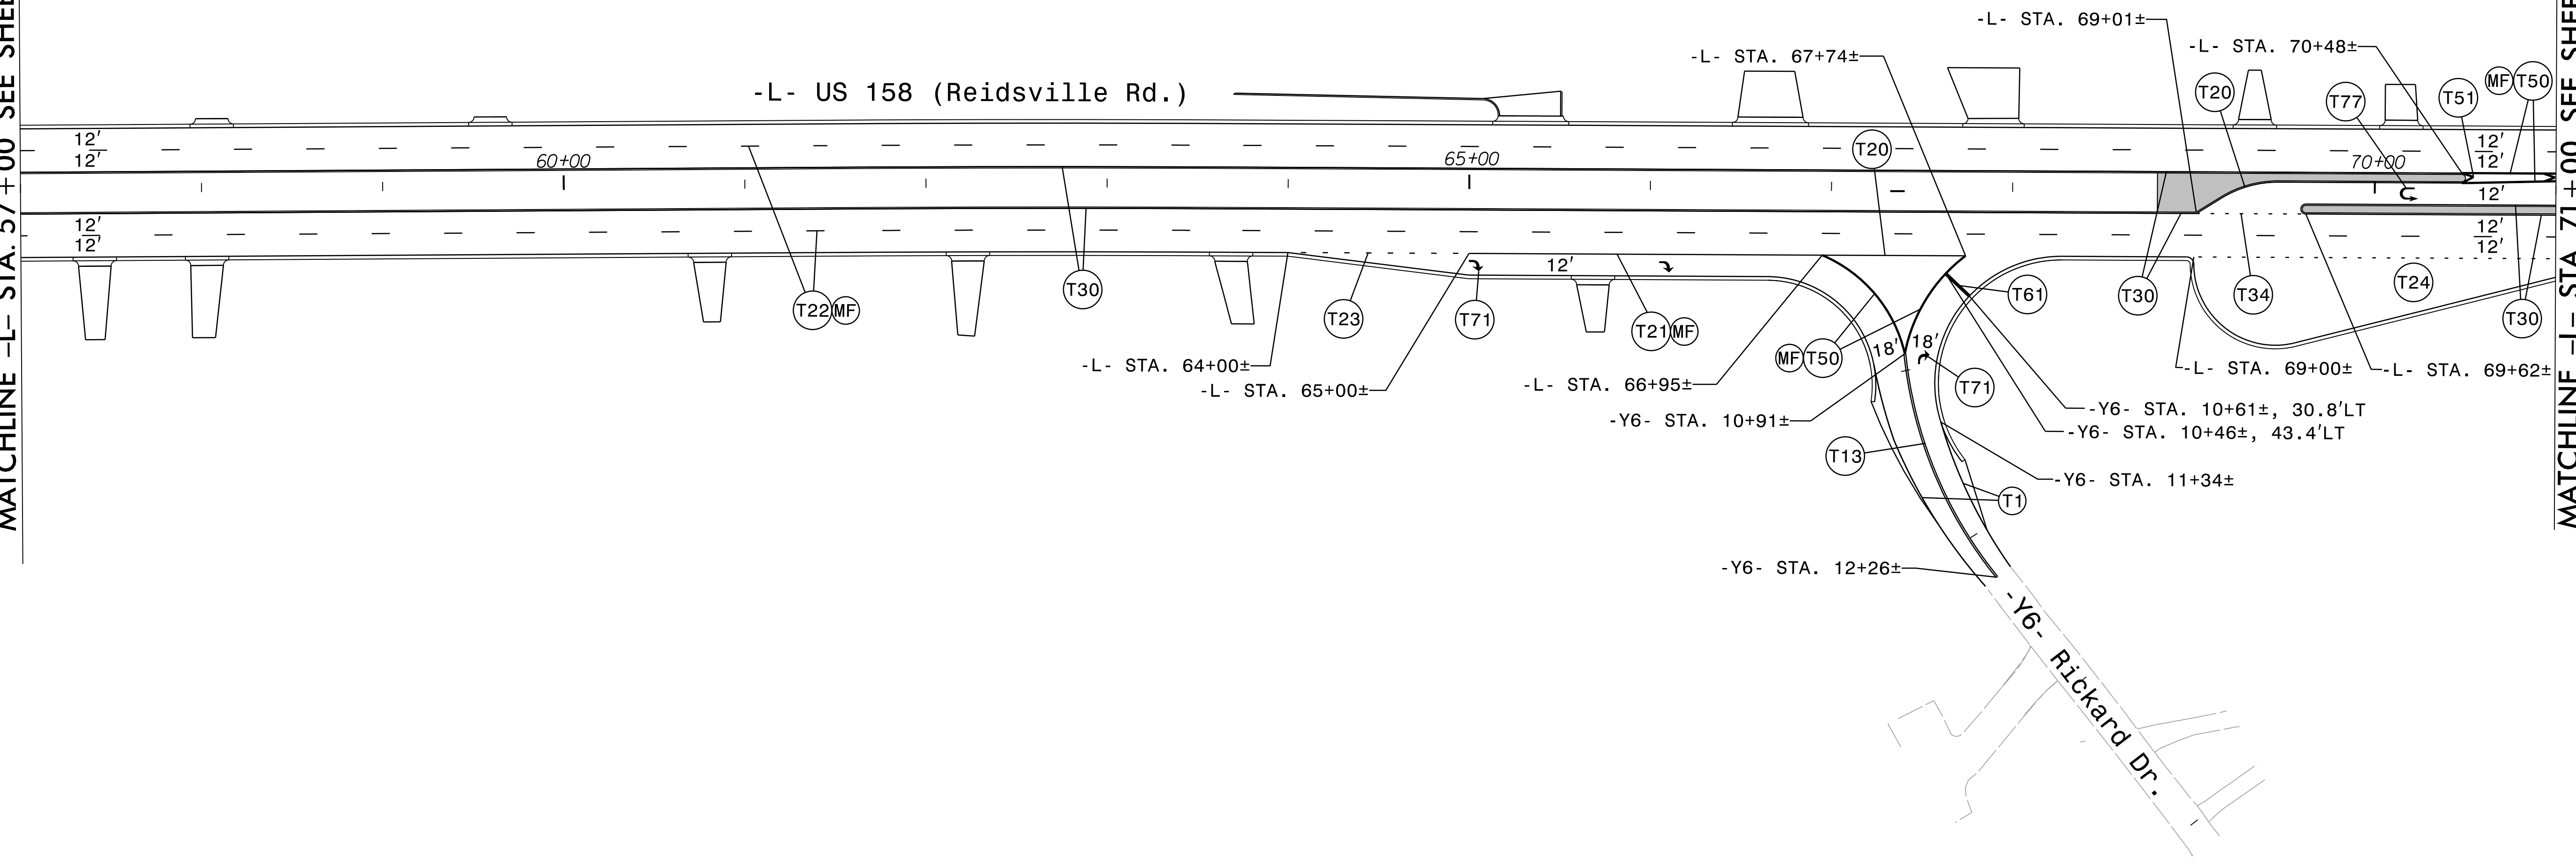


PROJECT REFERENCE NO.	SHEET NO.
R-2577A	PMP-7
APPROVED: <i>David T. Sears</i>	
DATE: 3/7/2024	
SEAL	
	
DOCUMENT NOT CONSIDERED FINAL UNLESS ALL SIGNATURES COMPLETED	



MATCHLINE -L- STA. 57+00 SEE SHEET PMP-6



MATCHLINE -L- STA. 71+00 SEE SHEET PMP-8

RKK
 P: (919) 878-9550
 6601 Six Forks Road, Forum 1, Suite 700
 Raleigh, North Carolina 27615-3960
 NC License No. F-0112

Engineers | Construction Managers | Planners | Scientists
 www.rkk.com

Responsive People | Creative Solutions

PAVEMENT MARKING DETAIL

R:\2024\2577A_PMP-7.dgn