
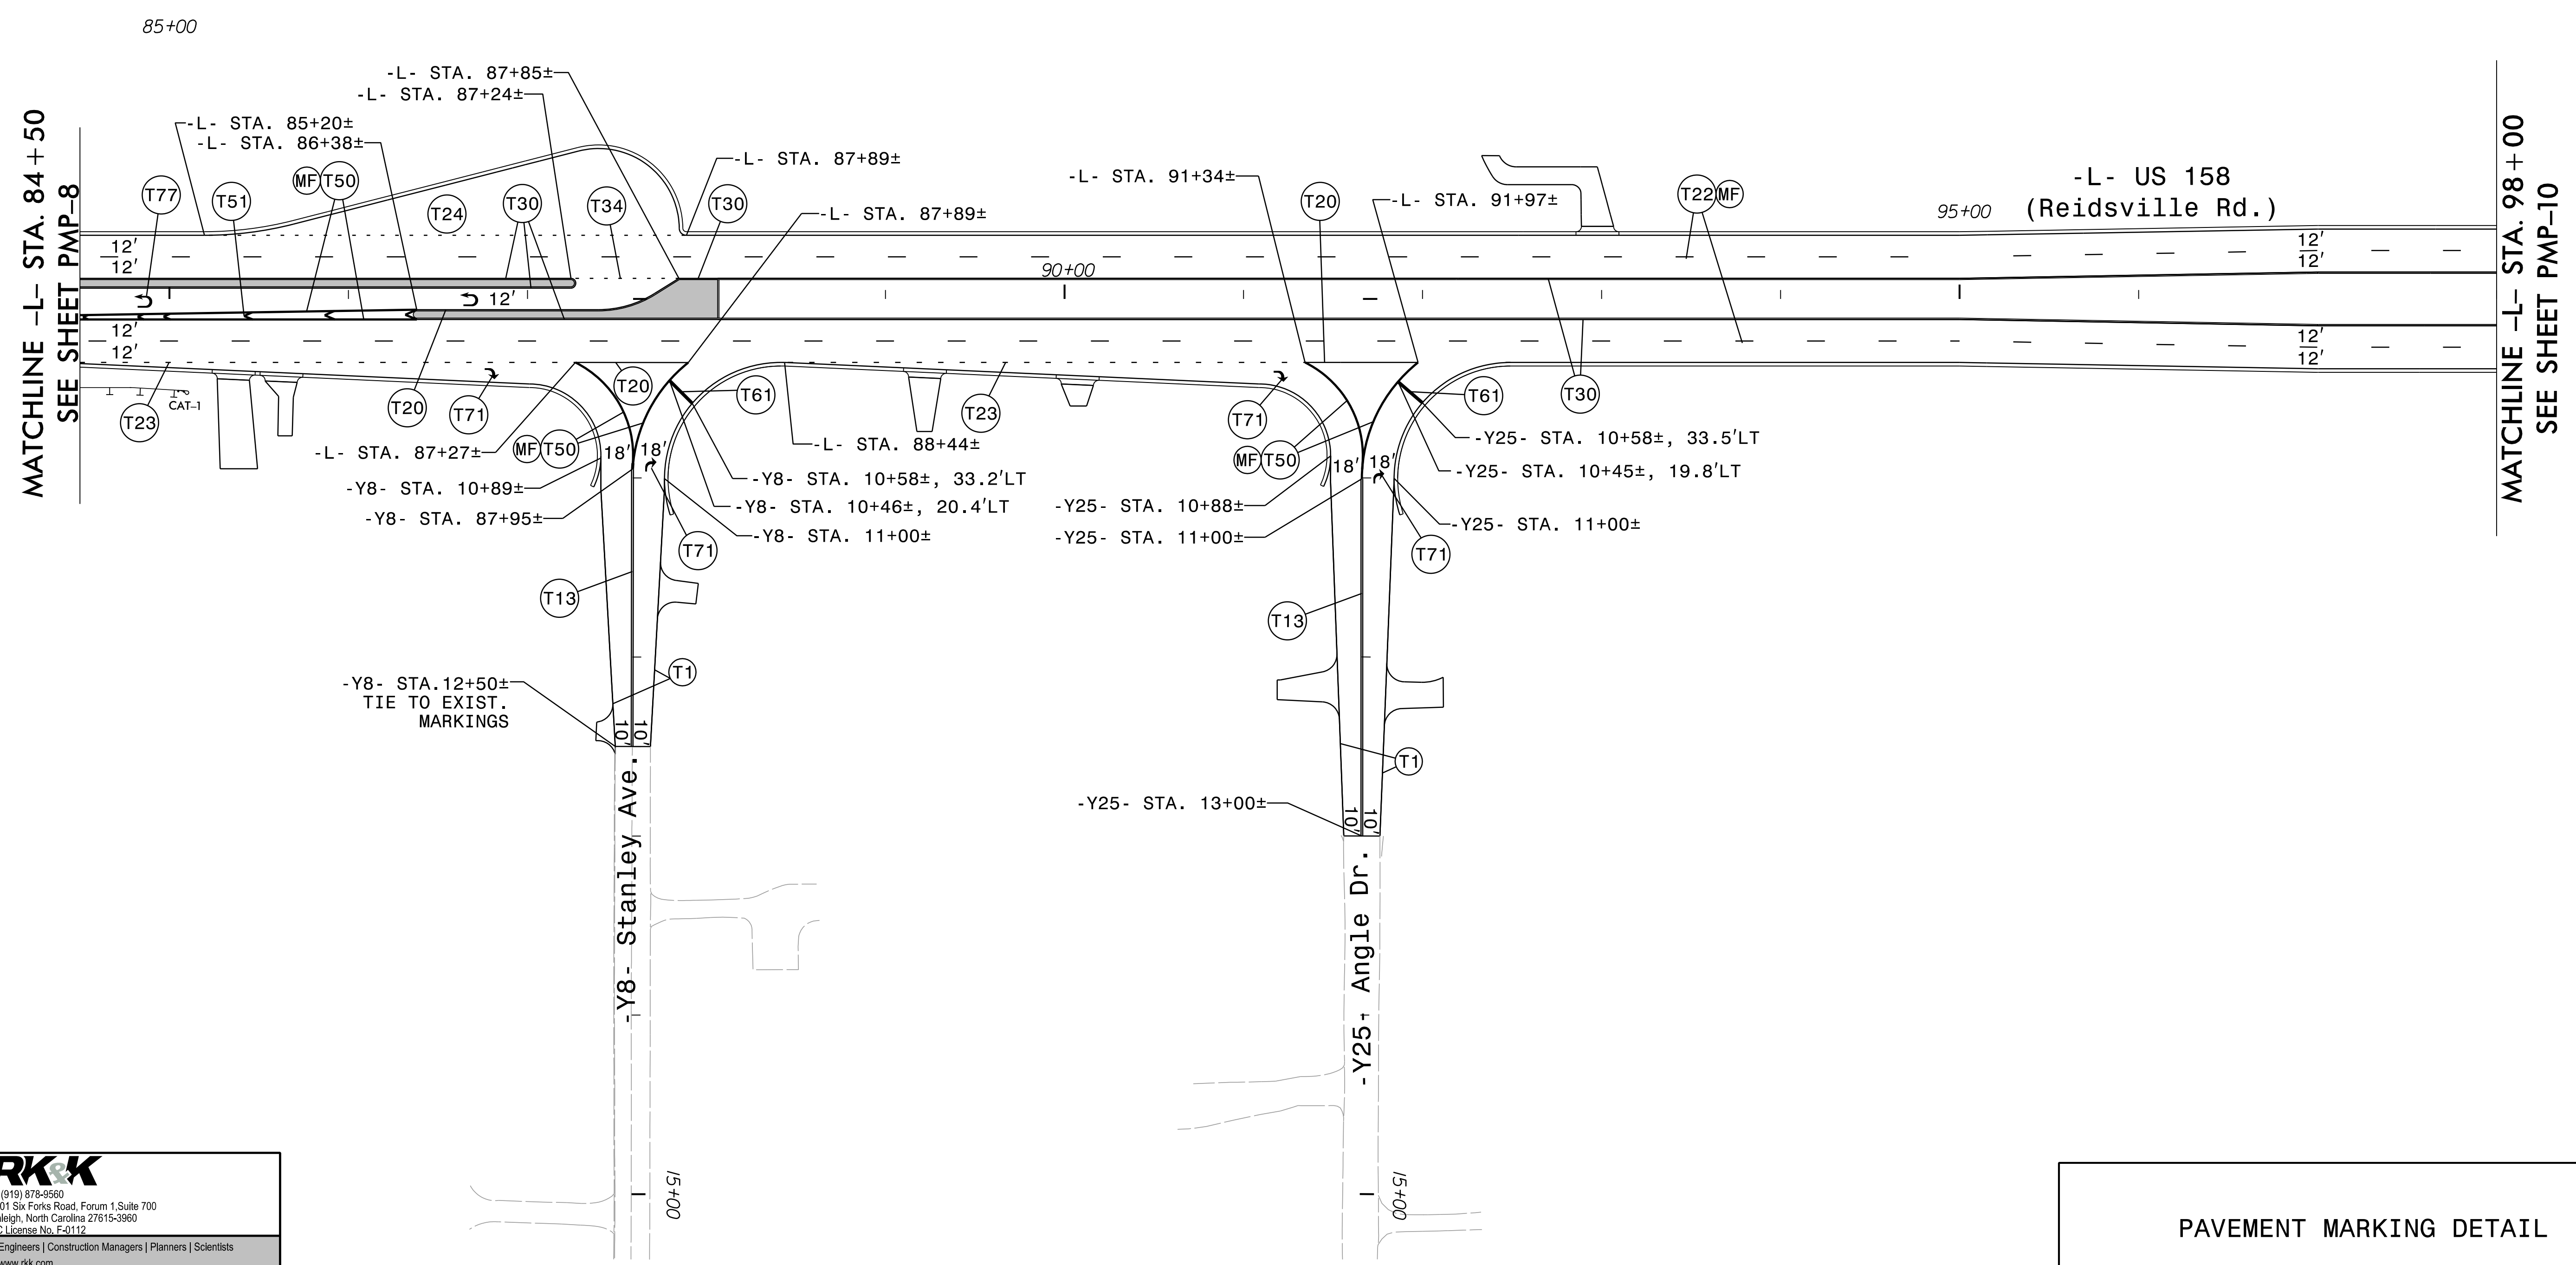
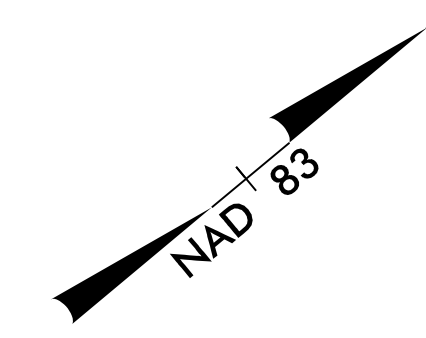


PROJECT REFERENCE NO. R-2577A	SHEET NO. PMP-9
APPROVED: <i>David T. Sears</i> 089183F28E5741E 3/7/2024	
SEAL	
	
DOCUMENT NOT CONSIDERED FINAL UNLESS ALL SIGNATURES COMPLETED	



**RKK**  
 P: (919) 878-9550  
 8601 Six Forks Road, Forum 1, Suite 700  
 Raleigh, North Carolina 27615-3960  
 NC License No. F-0112

Engineers | Construction Managers | Planners | Scientists  
 www.rkk.com

Responsive People | Creative Solutions

PAVEMENT MARKING DETAIL