

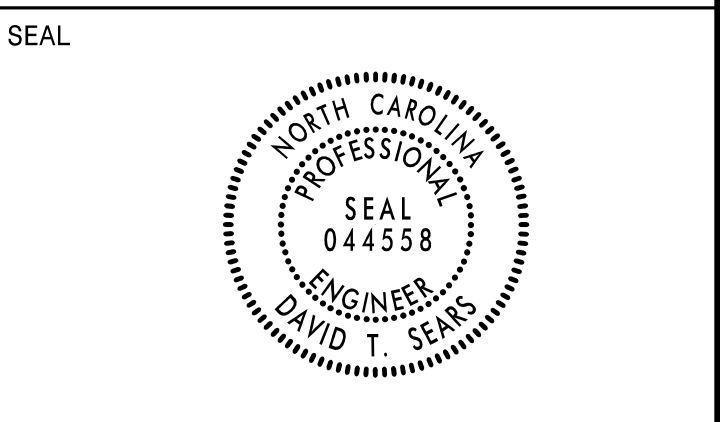



APPROVED: *David J. Sears*  
089183F28E5741E  
 DATE: 3/7/2024

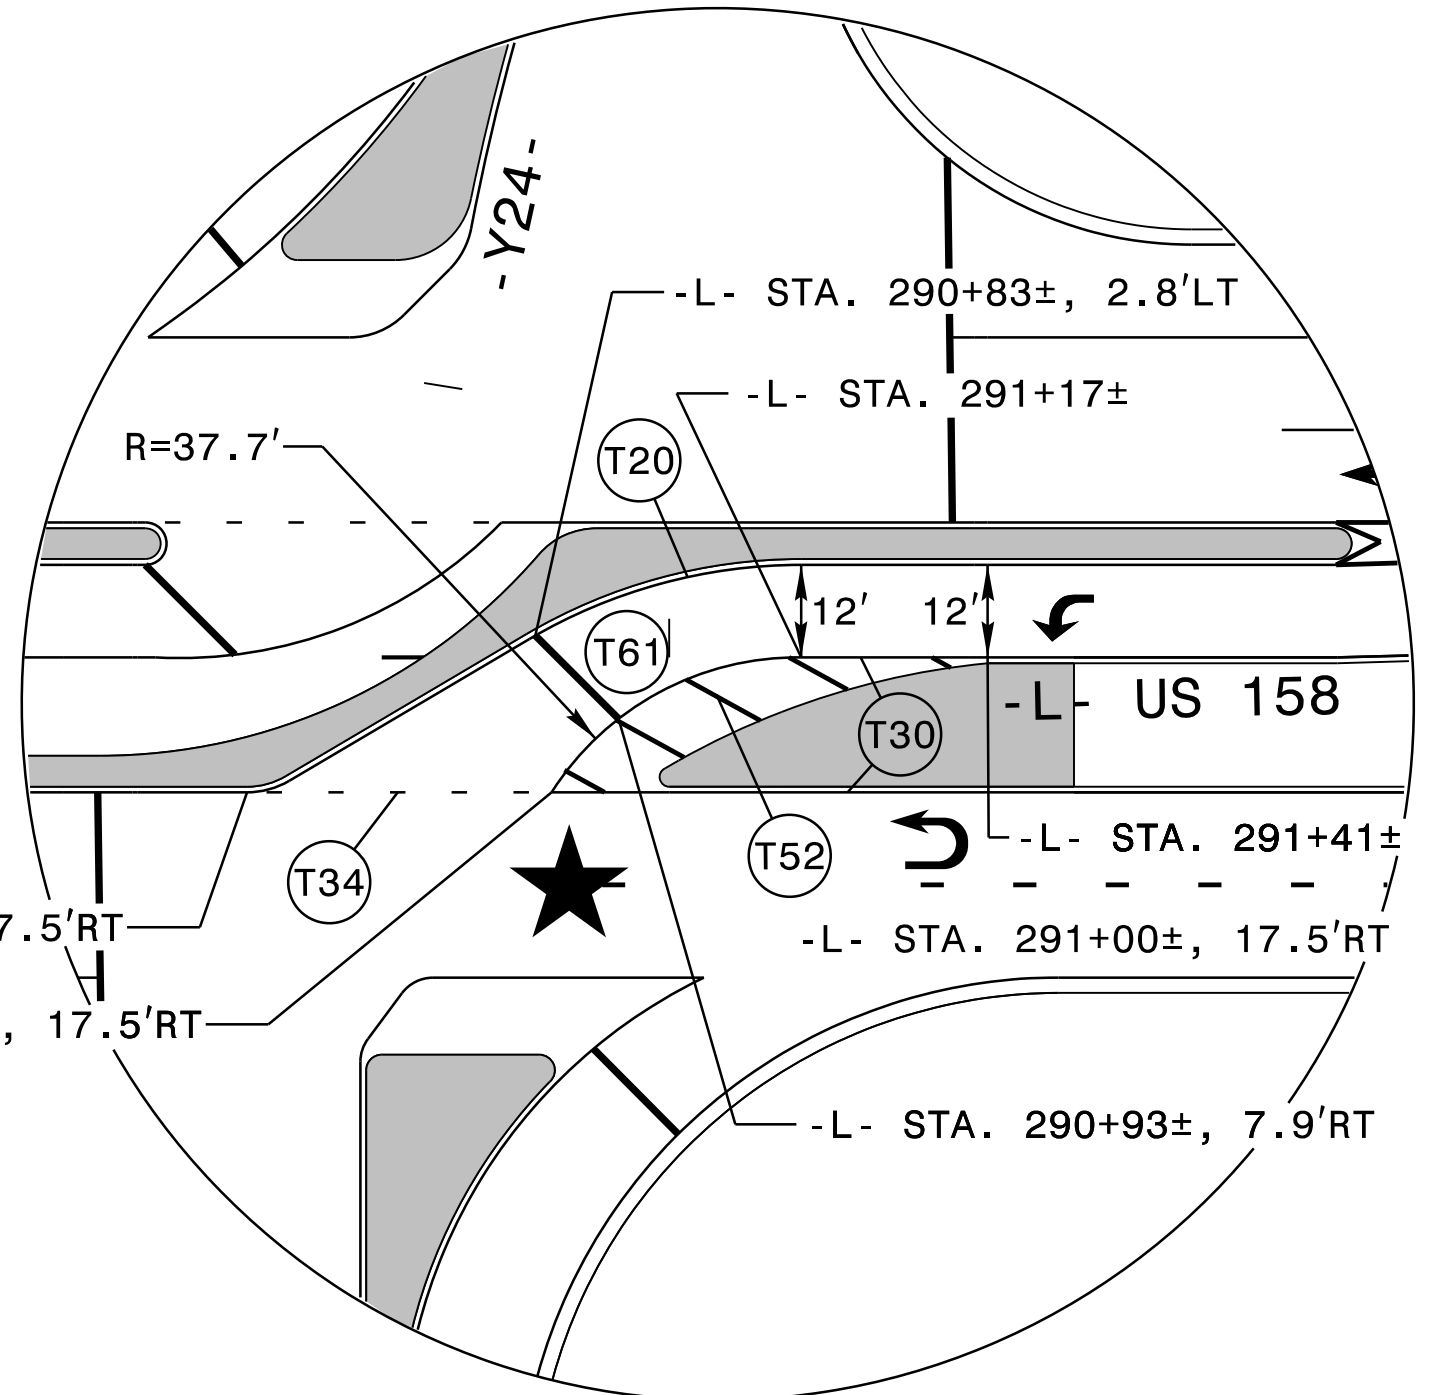

**DOCUMENT NOT CONSIDERED FINAL  
 UNLESS ALL SIGNATURES COMPLETED**

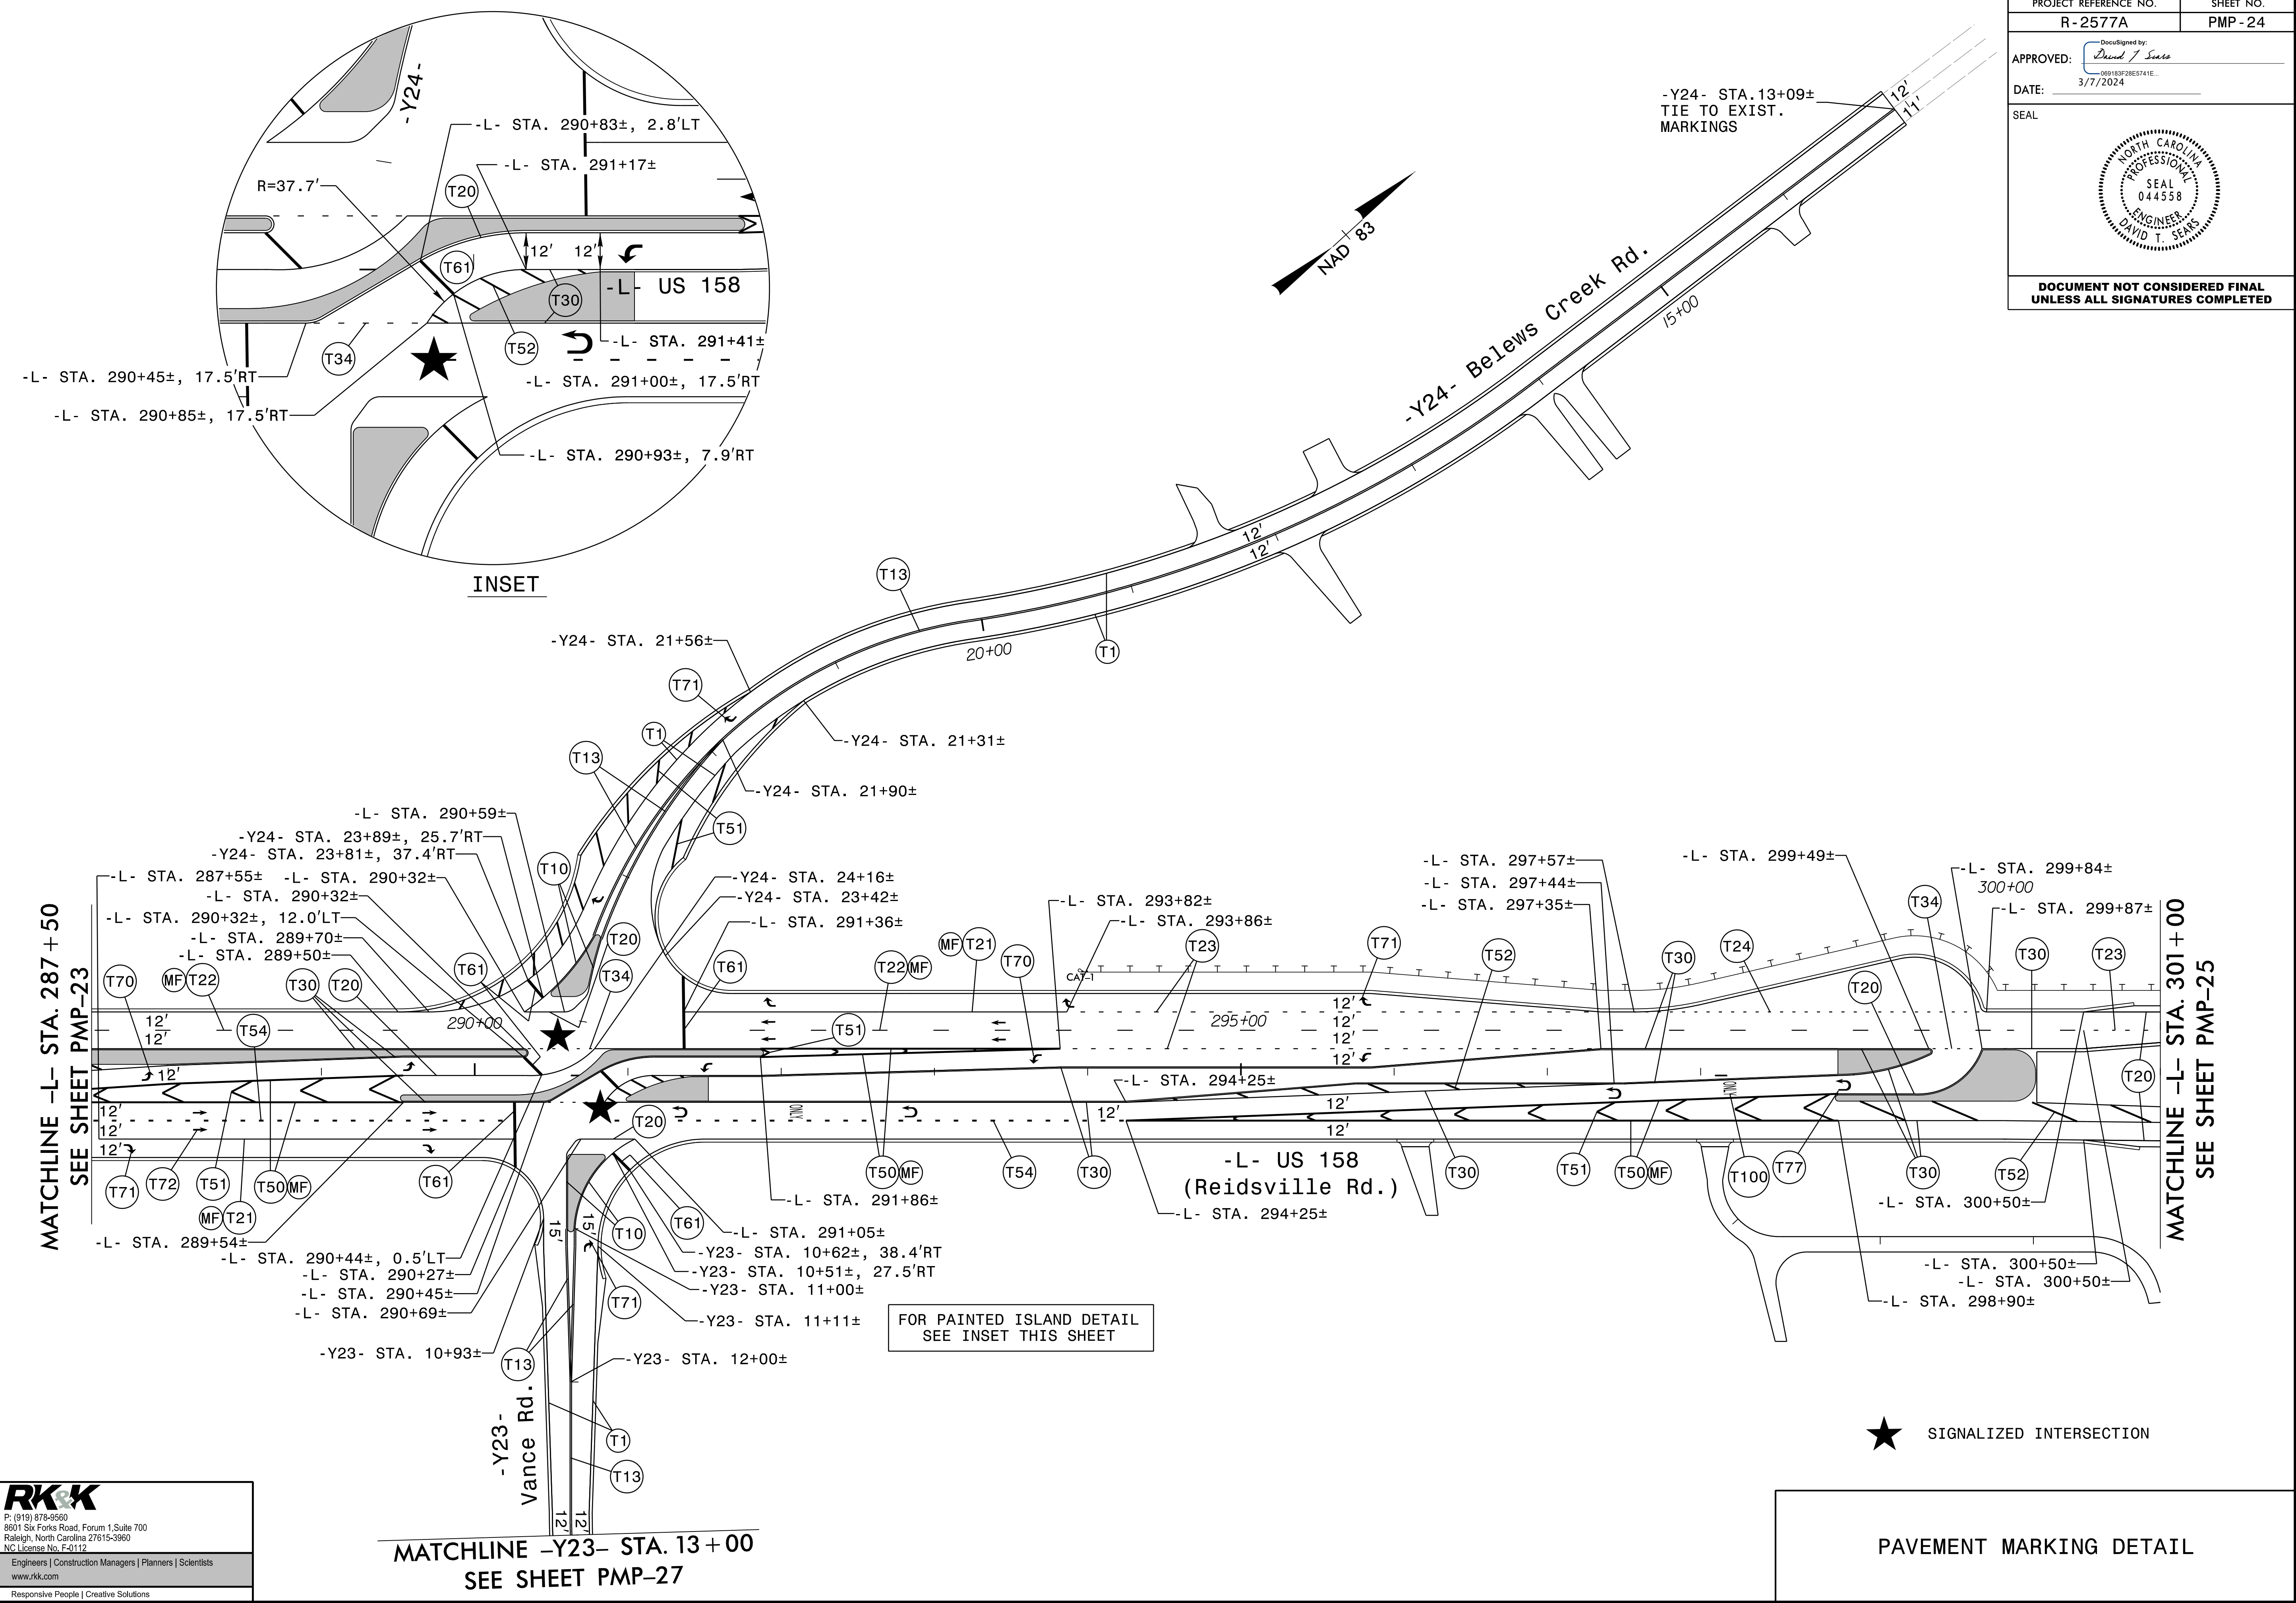

INSET

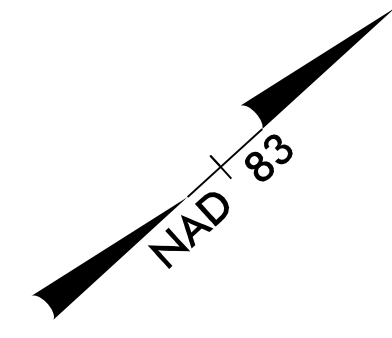

-Y24- STA. 13+09±  
 TIE TO EXIST.  
 MARKINGS

FOR PAINTED ISLAND DETAIL  
 SEE INSET THIS SHEET

★ SIGNALIZED INTERSECTION

PAVEMENT MARKING DETAIL

**RK&K**  
 P: (919) 878-9550  
 6601 Six Forks Road, Forum 1, Suite 700  
 Raleigh, North Carolina 27615-3960  
 NC License No. F-0112  
 Engineers | Construction Managers | Planners | Scientists  
 www.rkk.com  
 Responsive People | Creative Solutions

MATCHLINE -Y23- STA. 13+00  
 SEE SHEET PMP-27

MATCHLINE -L- STA. 287+50  
 SEE SHEET PMP-23

MATCHLINE -L- STA. 301+00  
 SEE SHEET PMP-25