


PROJECT REFERENCE NO. R-2577A	SHEET NO. EC-40/CONST 13
RW SHEET NO.	HYDRAULICS ENGINEER
ROADWAY DESIGN ENGINEER	

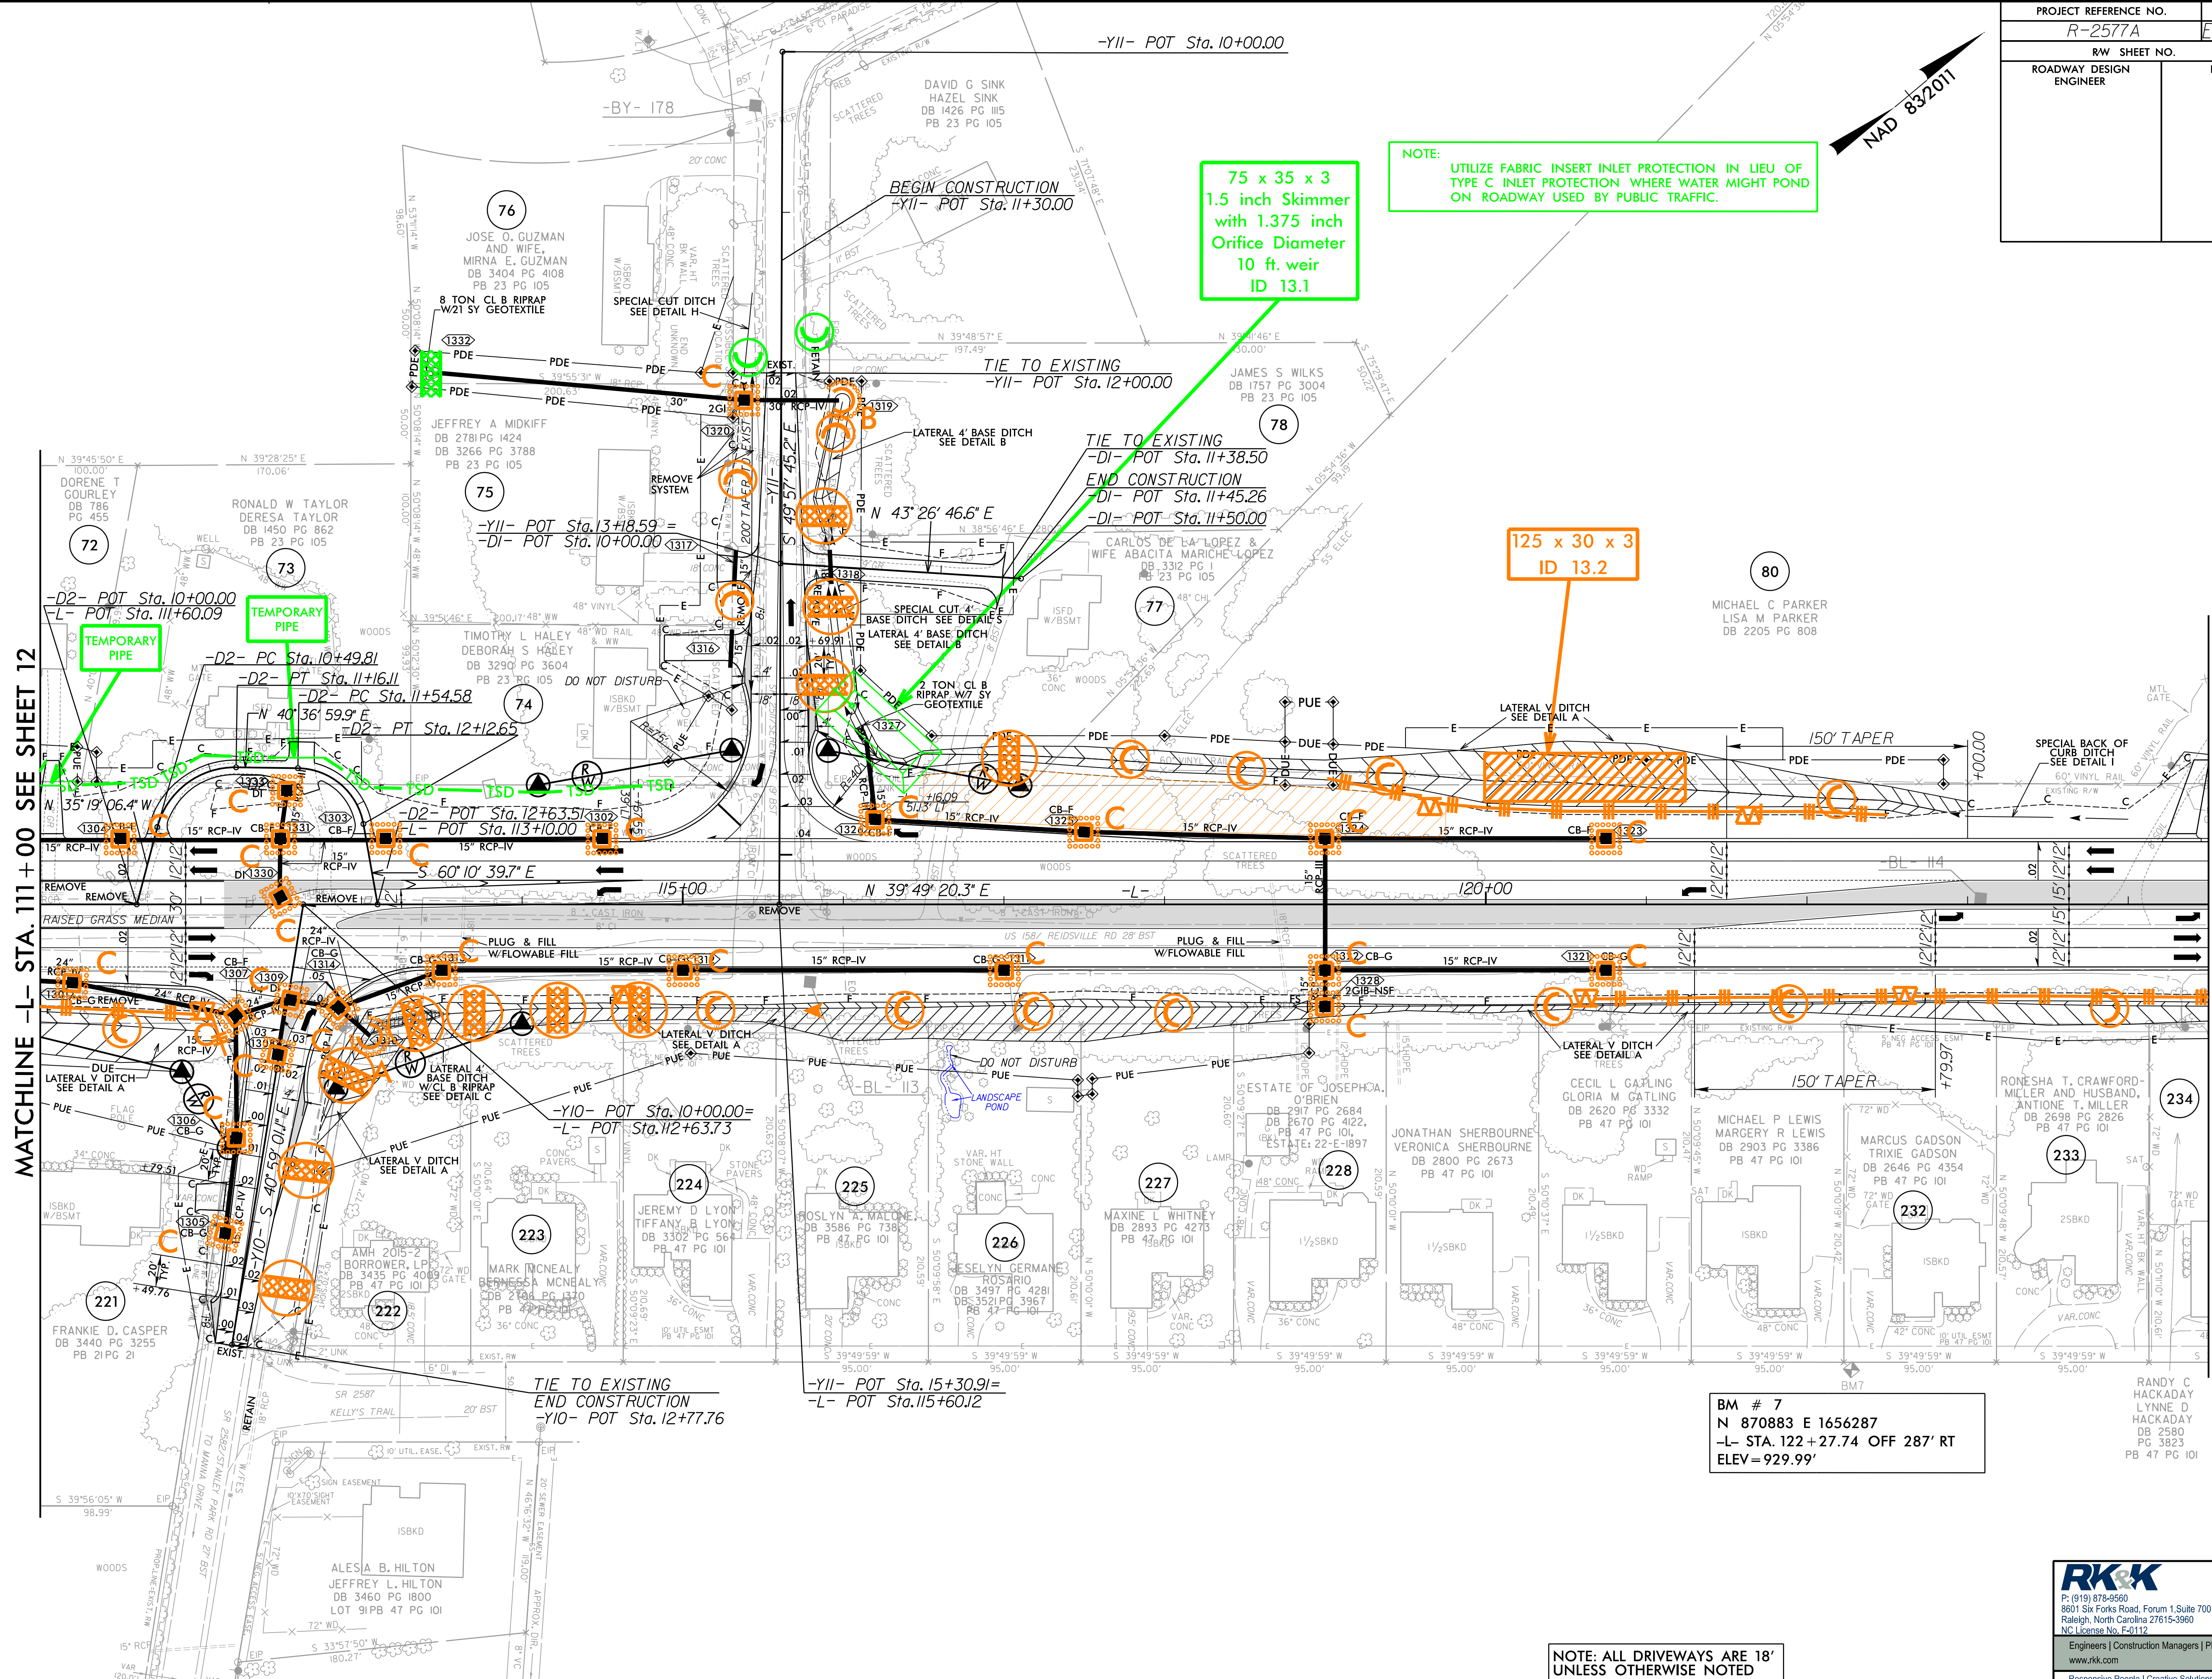

1/16/2023 8:16 AM C:\ADD\PSH\EC-Const\Control\N-R-2577A-EC-ps40-F.mol.dgn

RK&K
 P: (919) 978-9550
 8601 Six Forks Road, Forum 1, Suite 700
 Raleigh, North Carolina 27615-3960
 NC License No. F-0112
 Engineers | Construction Managers | Planners | Scientists
 www.rk.com
 Responsive People | Creative Solutions