


PROJECT REFERENCE NO.	SHEET NO.
R-2577A	EC-42/CONST15
RW SHEET NO.	
ROADWAY DESIGN ENGINEER	HYDRAULICS ENGINEER



SHADED BACK DRAINAGE IS THE U-2579B PROJECT DRAINAGE

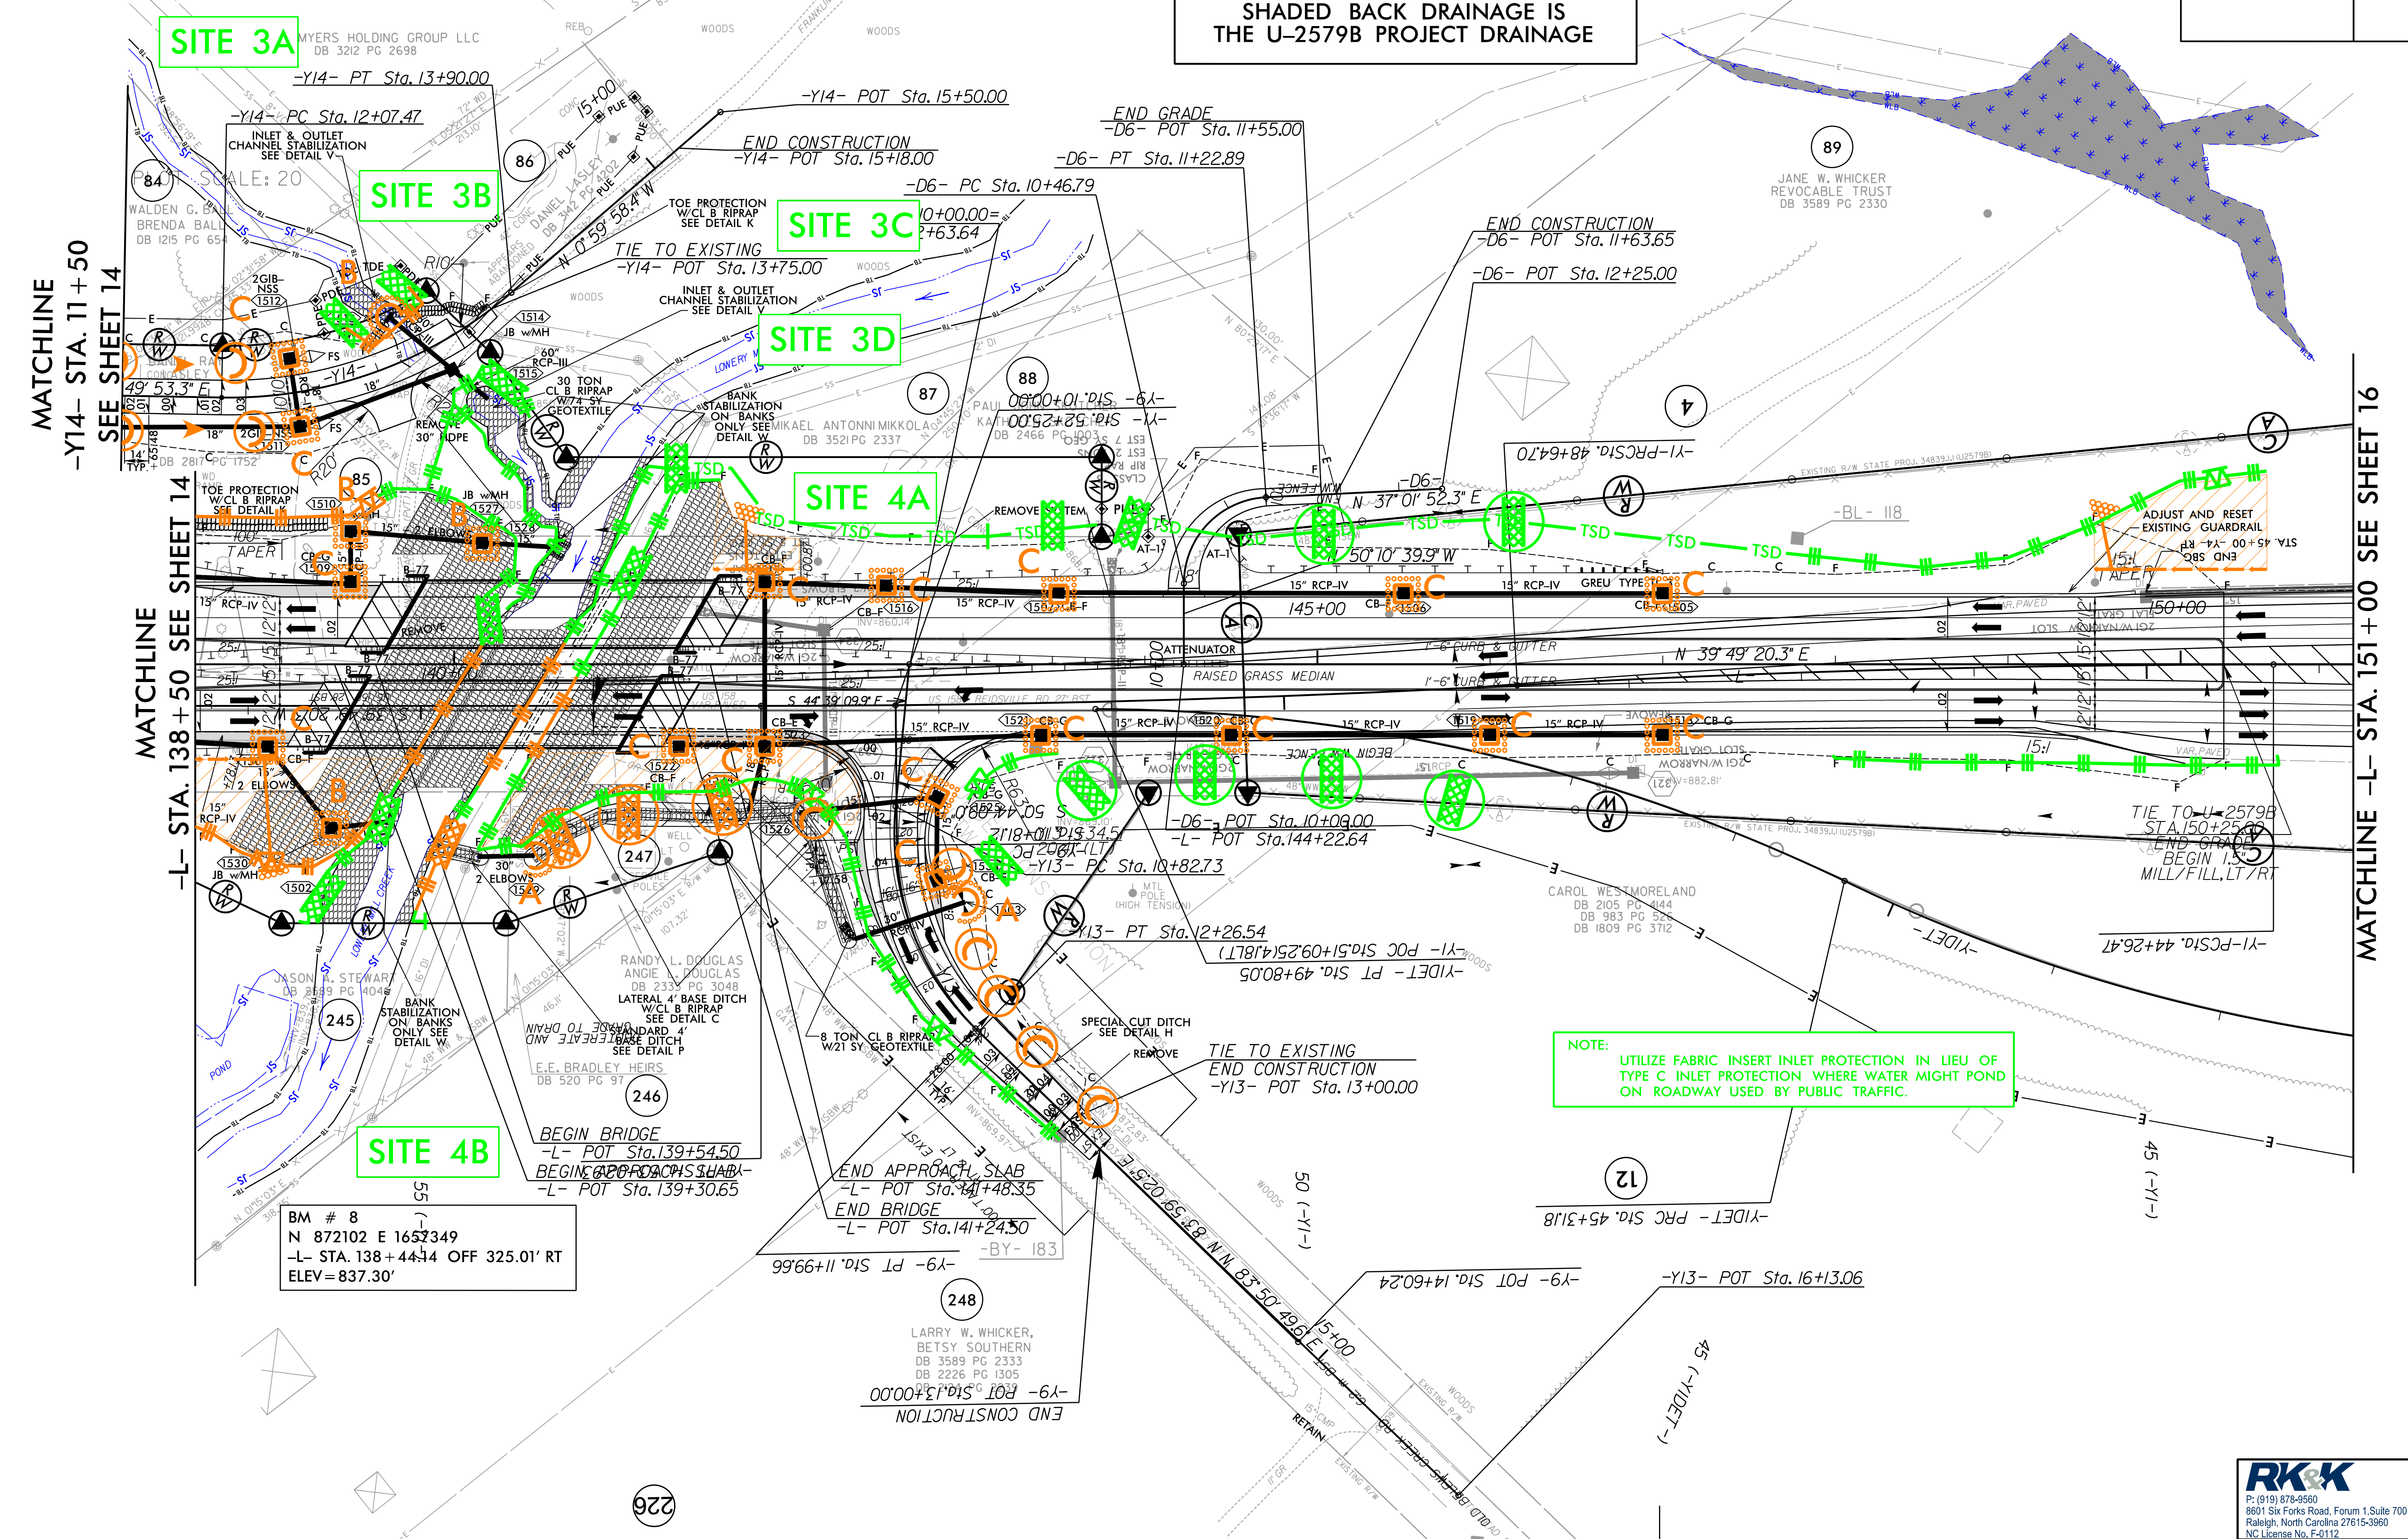

SITE 3A

SITE 3B

SITE 3C

SITE 3D

SITE 4A

SITE 4B

BM # 8
N 872102 E 1652349
-L- STA. 138 + 44.4 OFF 325.01' RT
ELEV = 837.30'

NOTE: UTILIZE FABRIC INSERT INLET PROTECTION IN LIEU OF TYPE C INLET PROTECTION WHERE WATER MIGHT POND ON ROADWAY USED BY PUBLIC TRAFFIC.