


PROJECT REFERENCE NO. R-2577A	SHEET NO. EC-51/CONST.24
RW SHEET NO.	HYDRAULICS ENGINEER
ROADWAY DESIGN ENGINEER	HYDRAULICS ENGINEER

NOTE: UTILIZE FABRIC INSERT INLET PROTECTION IN LIEU OF TYPE C INLET PROTECTION WHERE WATER MIGHT POND ON ROADWAY USED BY PUBLIC TRAFFIC.

8/17/19

\\fs1\projects\2023\1\RD\Drawings\EC\51\Const\EC-51.CONST.24.dgn

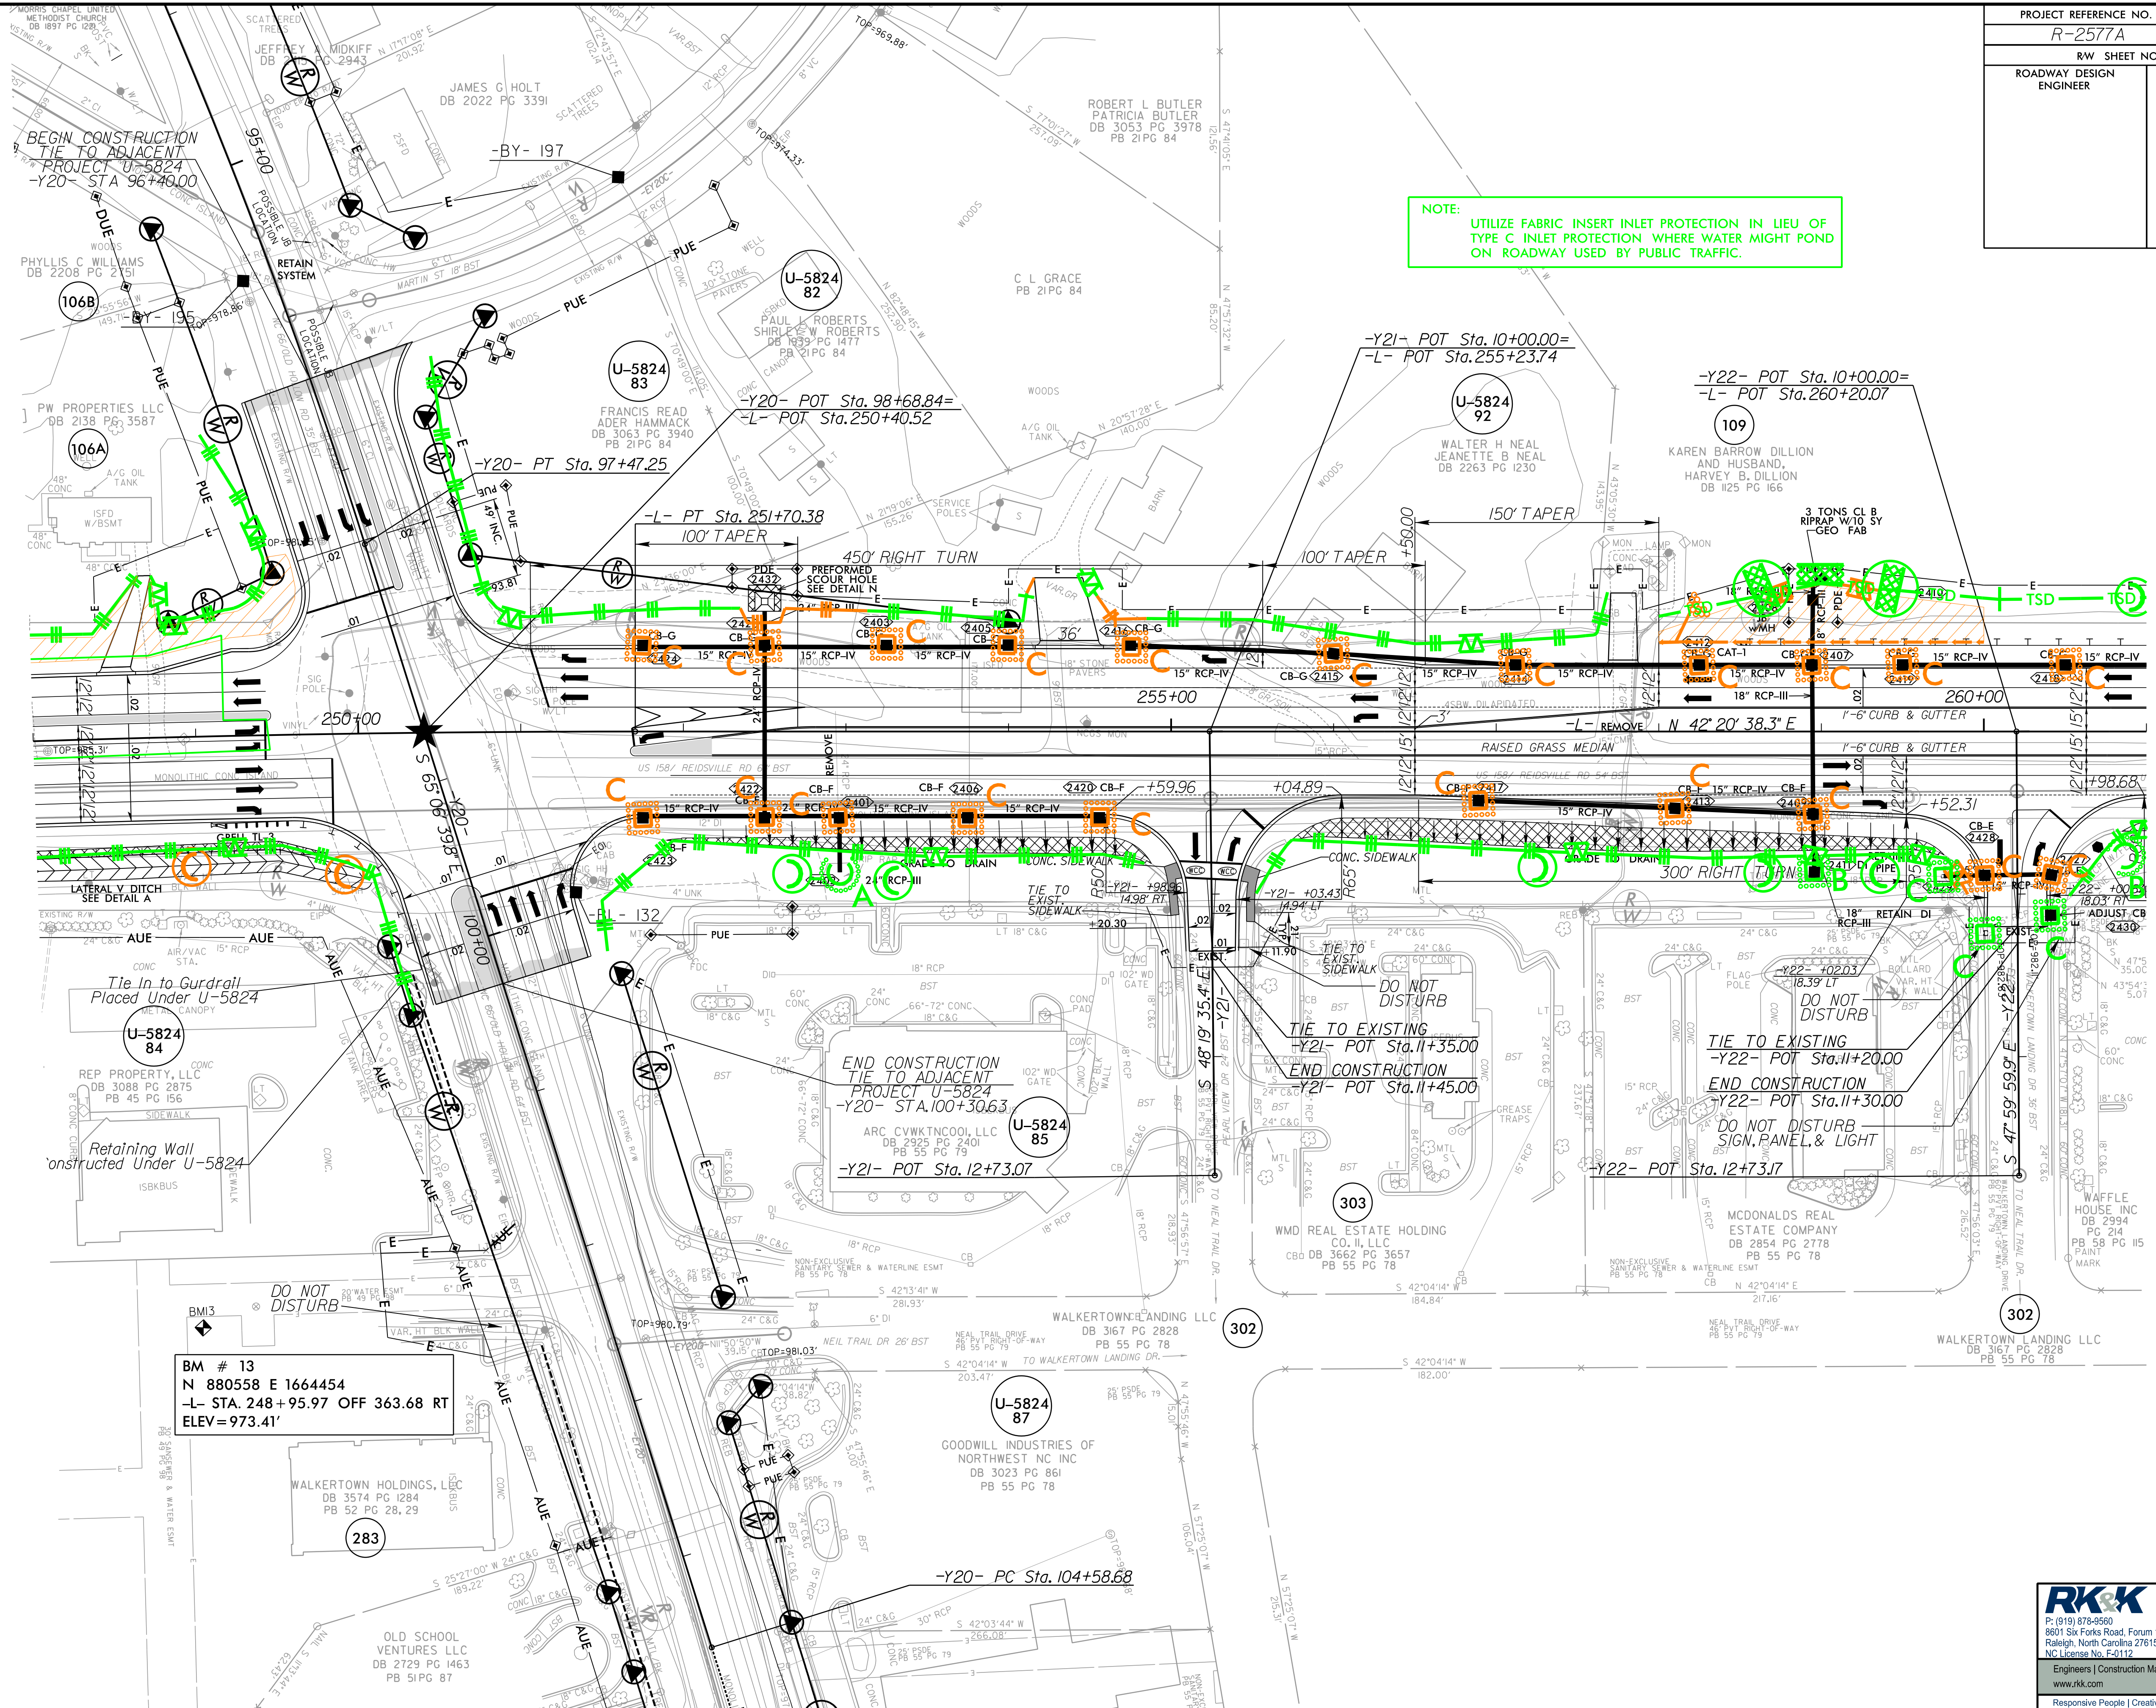

BM # 13
N 880558 E 1664454
-L- STA. 248 + 95.97 OFF 363.68 RT
ELEV = 973.41'

END CONSTRUCTION
TIE TO ADJACENT
PROJECT U-5824
-Y20- STA. 100 + 30.63
ARC CVWKTCOOL, LLC
DB 2925 PG 2401
PB 55 PG 79
-Y21- POT Sta. 12+73.07

TIE TO EXISTING
-Y22- POT Sta. 11+20.00
END CONSTRUCTION
-Y22- POT Sta. 11+30.00
DO NOT DISTURB
SIGN, PANEL, & LIGHT

