


| | |
|--|---------------------|
| PROJECT REFERENCE NO. R-2577A | SHEET NO. RF-2 |
| RW SHEET NO. | |
| ROADWAY DESIGN ENGINEER | HYDRAULICS ENGINEER |
| DOCUMENT NOT CONSIDERED FINAL UNLESS ALL SIGNATURES COMPLETED | |


 NATIVE CONTAINERIZED TREE PLANTING

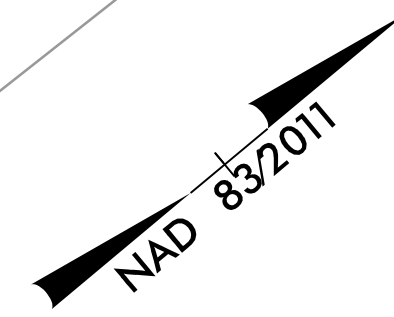

MATCHLINE
-Y14- STA. 11+50
SEE SHEET 14

MATCHLINE
-L- STA. 138+50 SEE SHEET 14

MATCHLINE -L- STA. 151+00 SEE SHEET 16

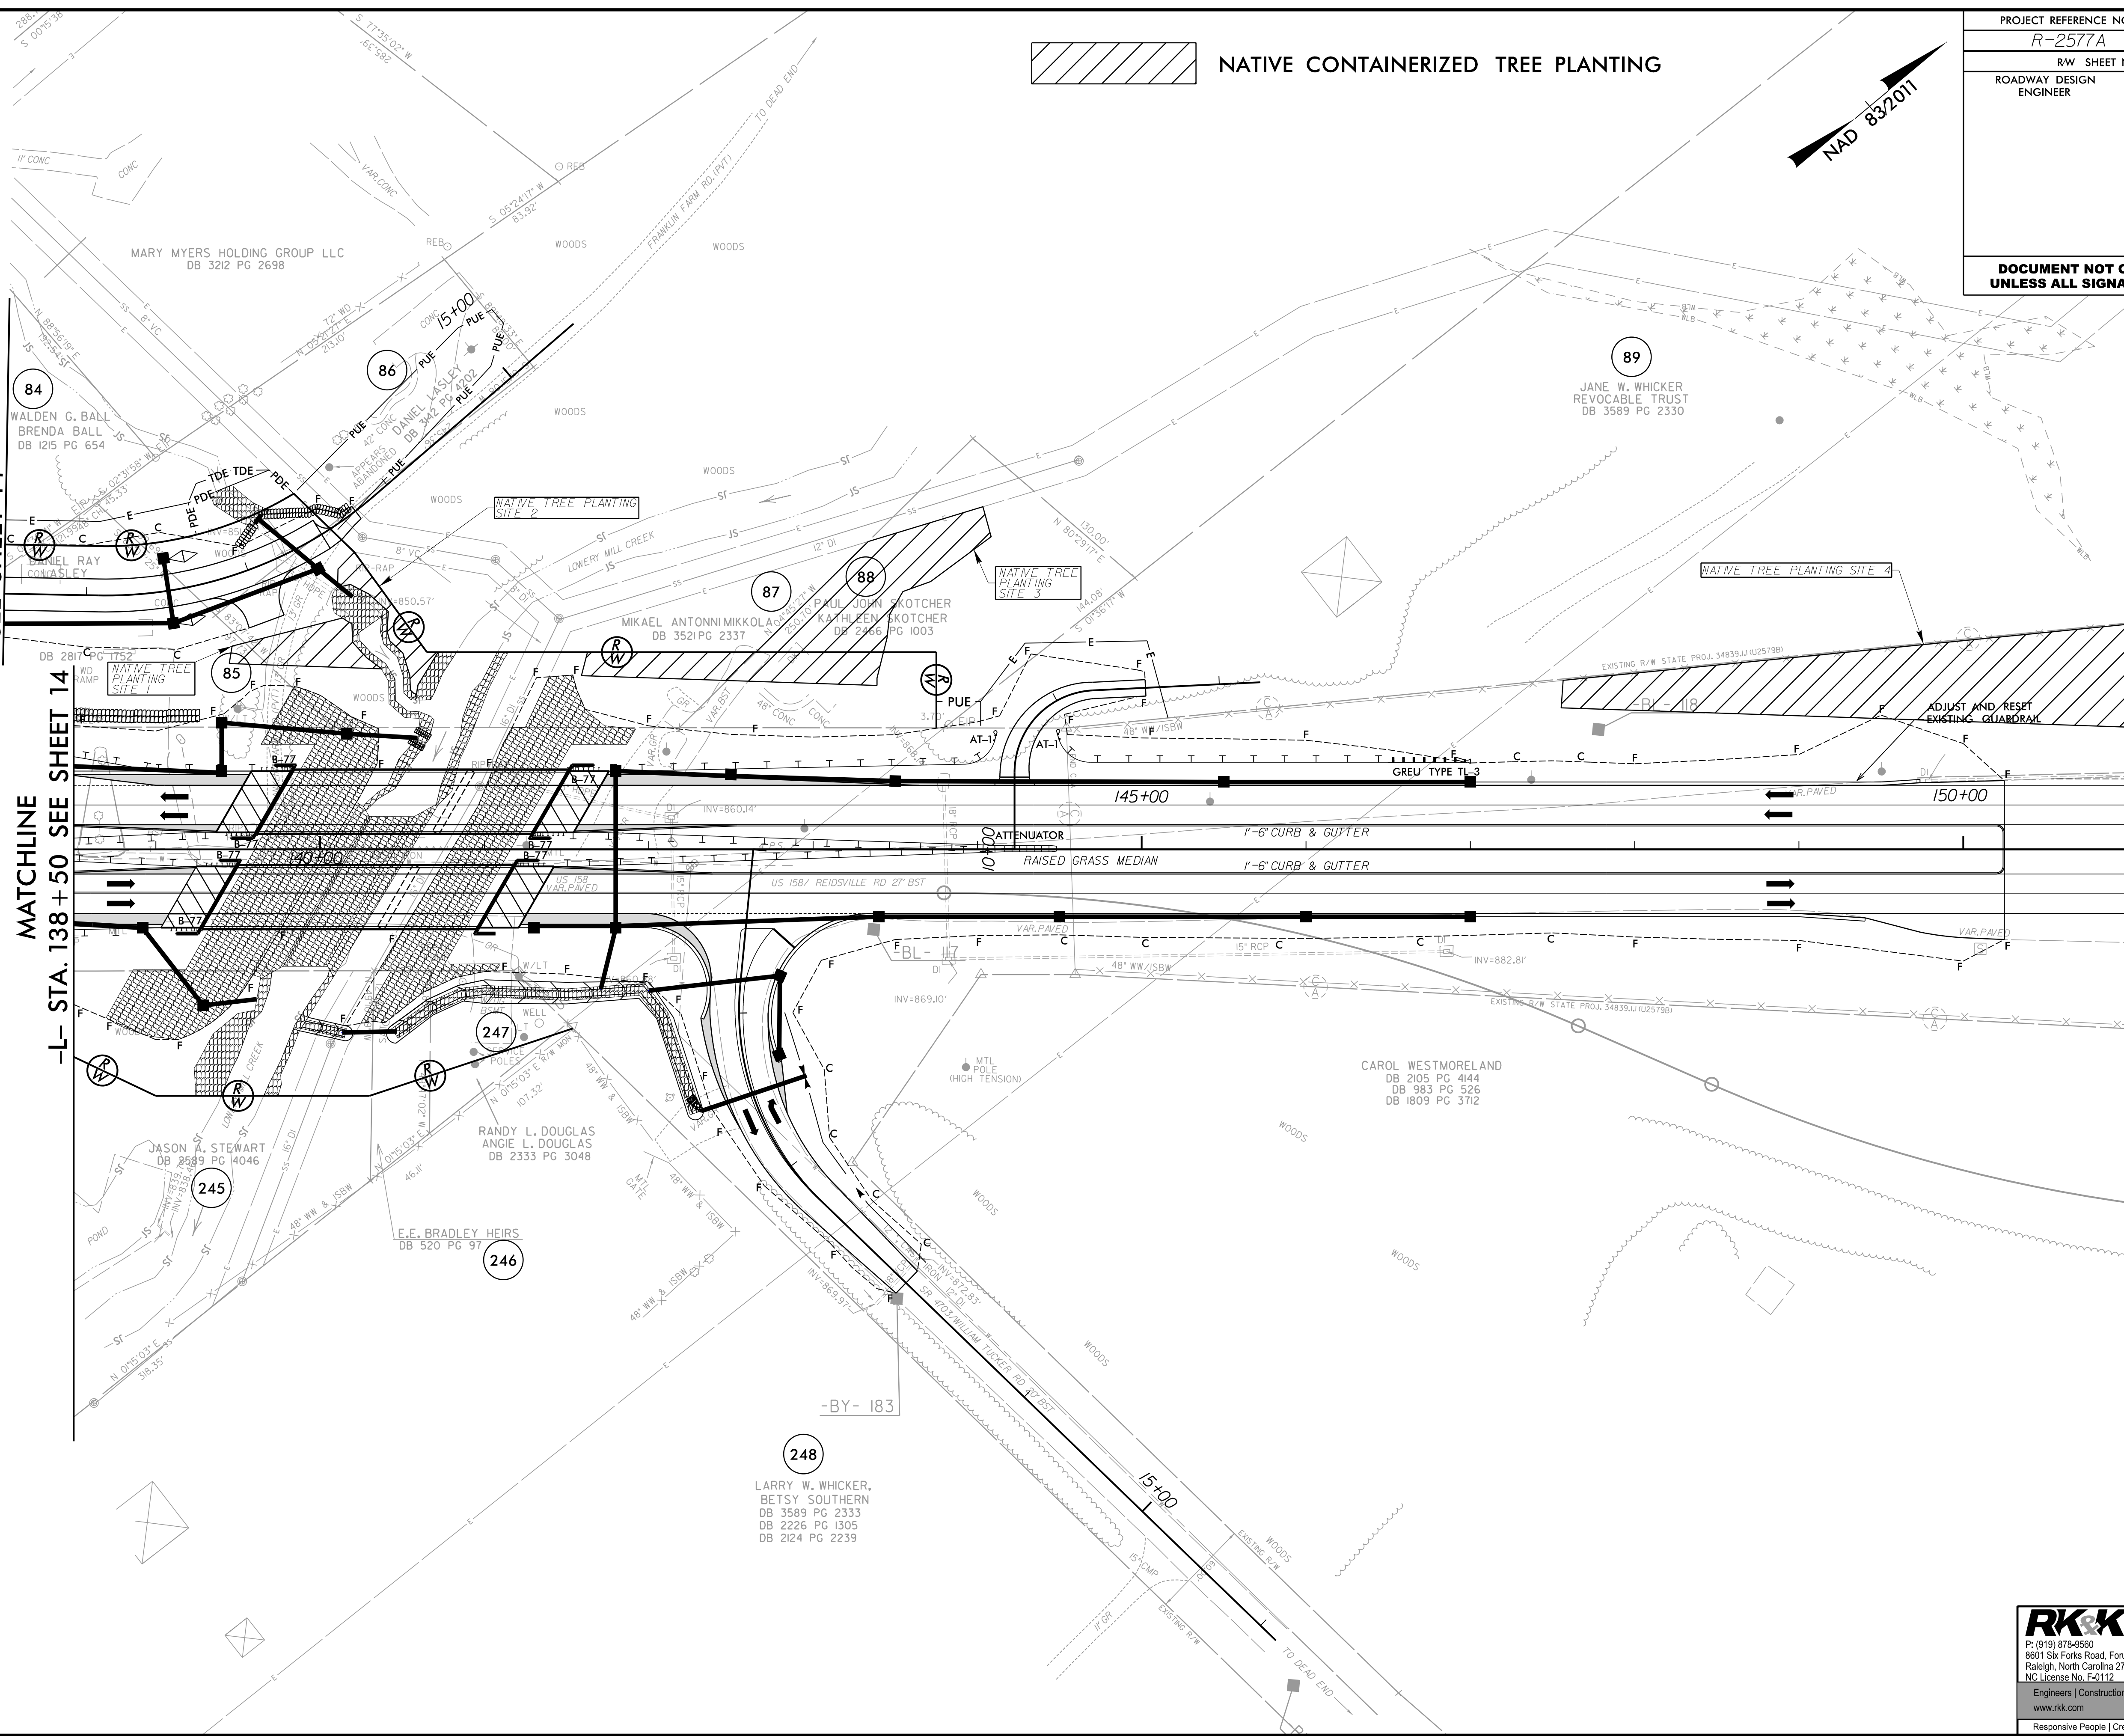

8/17/19
C:\Users\jshelton\OneDrive\Documents\Projects\2577A_Hyd_EC_RF-2.dgn

RK&K
 P: (919) 378-9550
 8601 Six Forks Road, Forum 1, Suite 700
 Raleigh, North Carolina 27615-3960
 NC License No. F-0112
 Engineers | Construction Managers | Planners | Scientists
 www.rk.com
 Responsive People | Creative Solutions